



Falkirk to Larbert

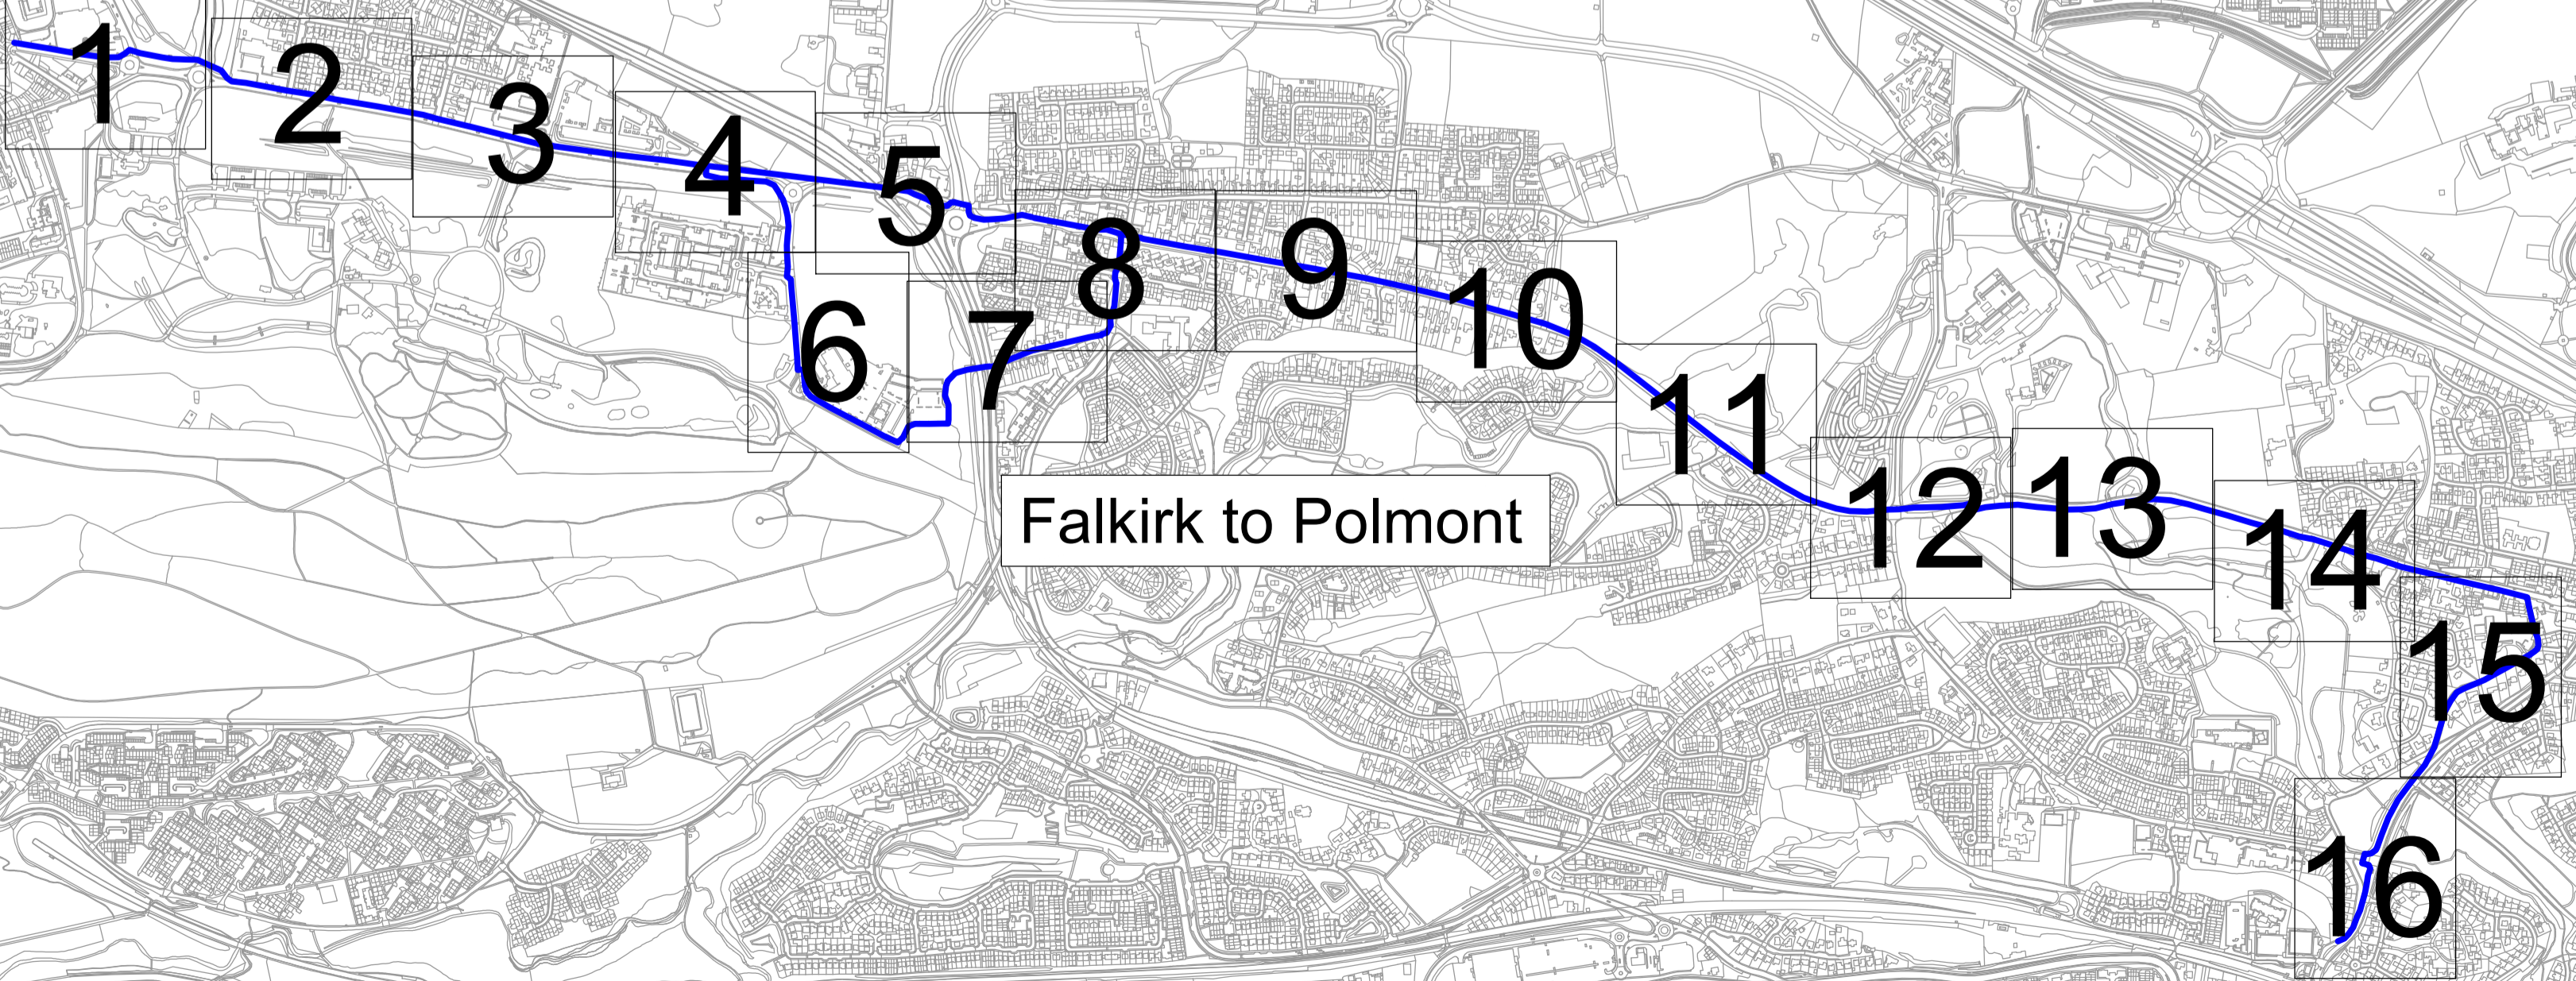

Falkirk to Polmont

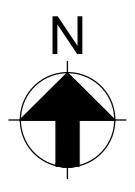

For Continuation See Drawing 2

Recommended speed limit reduction from 40mph to 30mph.

CENTURION WAY


STURLING ROAD

Ramp to Camelon Railway Station.

Proposed toucan crossing.

- Notes**
- OS base mapping received from Falkirk Council on 03-11-2021.
 - All dimensions in metres unless specified otherwise.

- Legend**
- Footway
 - Shared Footway/Cycletrack
 - Cycletrack
 - Landscaping and Other Vegetation
 - Blister Tactile Paving
 - Ladder & Tramline Tactile Paving

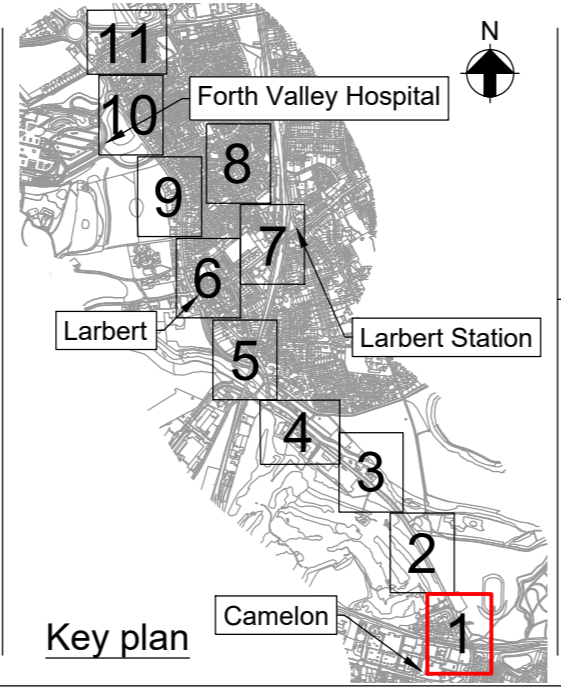


Name
**Drawing 1
Falkirk to Larbert
Concept Design**

Scale at A1
1:500

P01	28/11/23	EAL	JA	MB
Uploaded to Virtual Engagement Room				
Rev	Date	By	Chkd	Appd



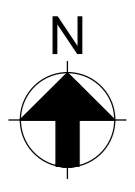

For Continuation See Drawing 3




For Continuation See Drawing 1

Notes

- OS base mapping received from Falkirk Council on 03-11-2021.
- All dimensions in metres unless specified otherwise.

Legend

	Footway
	Shared Footway/Cycletrack
	Cycletrack
	Landscaping and Other Vegetation
	Blister Tactile Paving
	Ladder & Tramline Tactile Paving


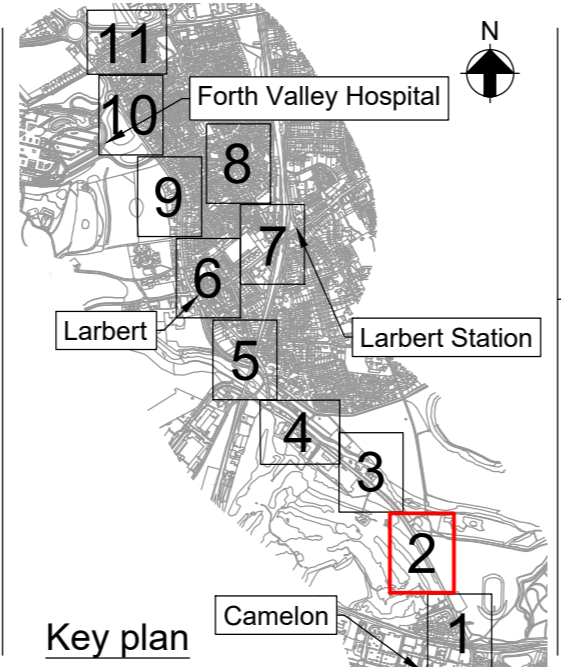


Name
**Drawing 2
Falkirk to Larbert
Concept Design**

Scale at A1
1:500

P01	28/11/23	EAL	JA	MB
Uploaded to Virtual Engagement Room				
Rev	Date	By	Chkd	Appd




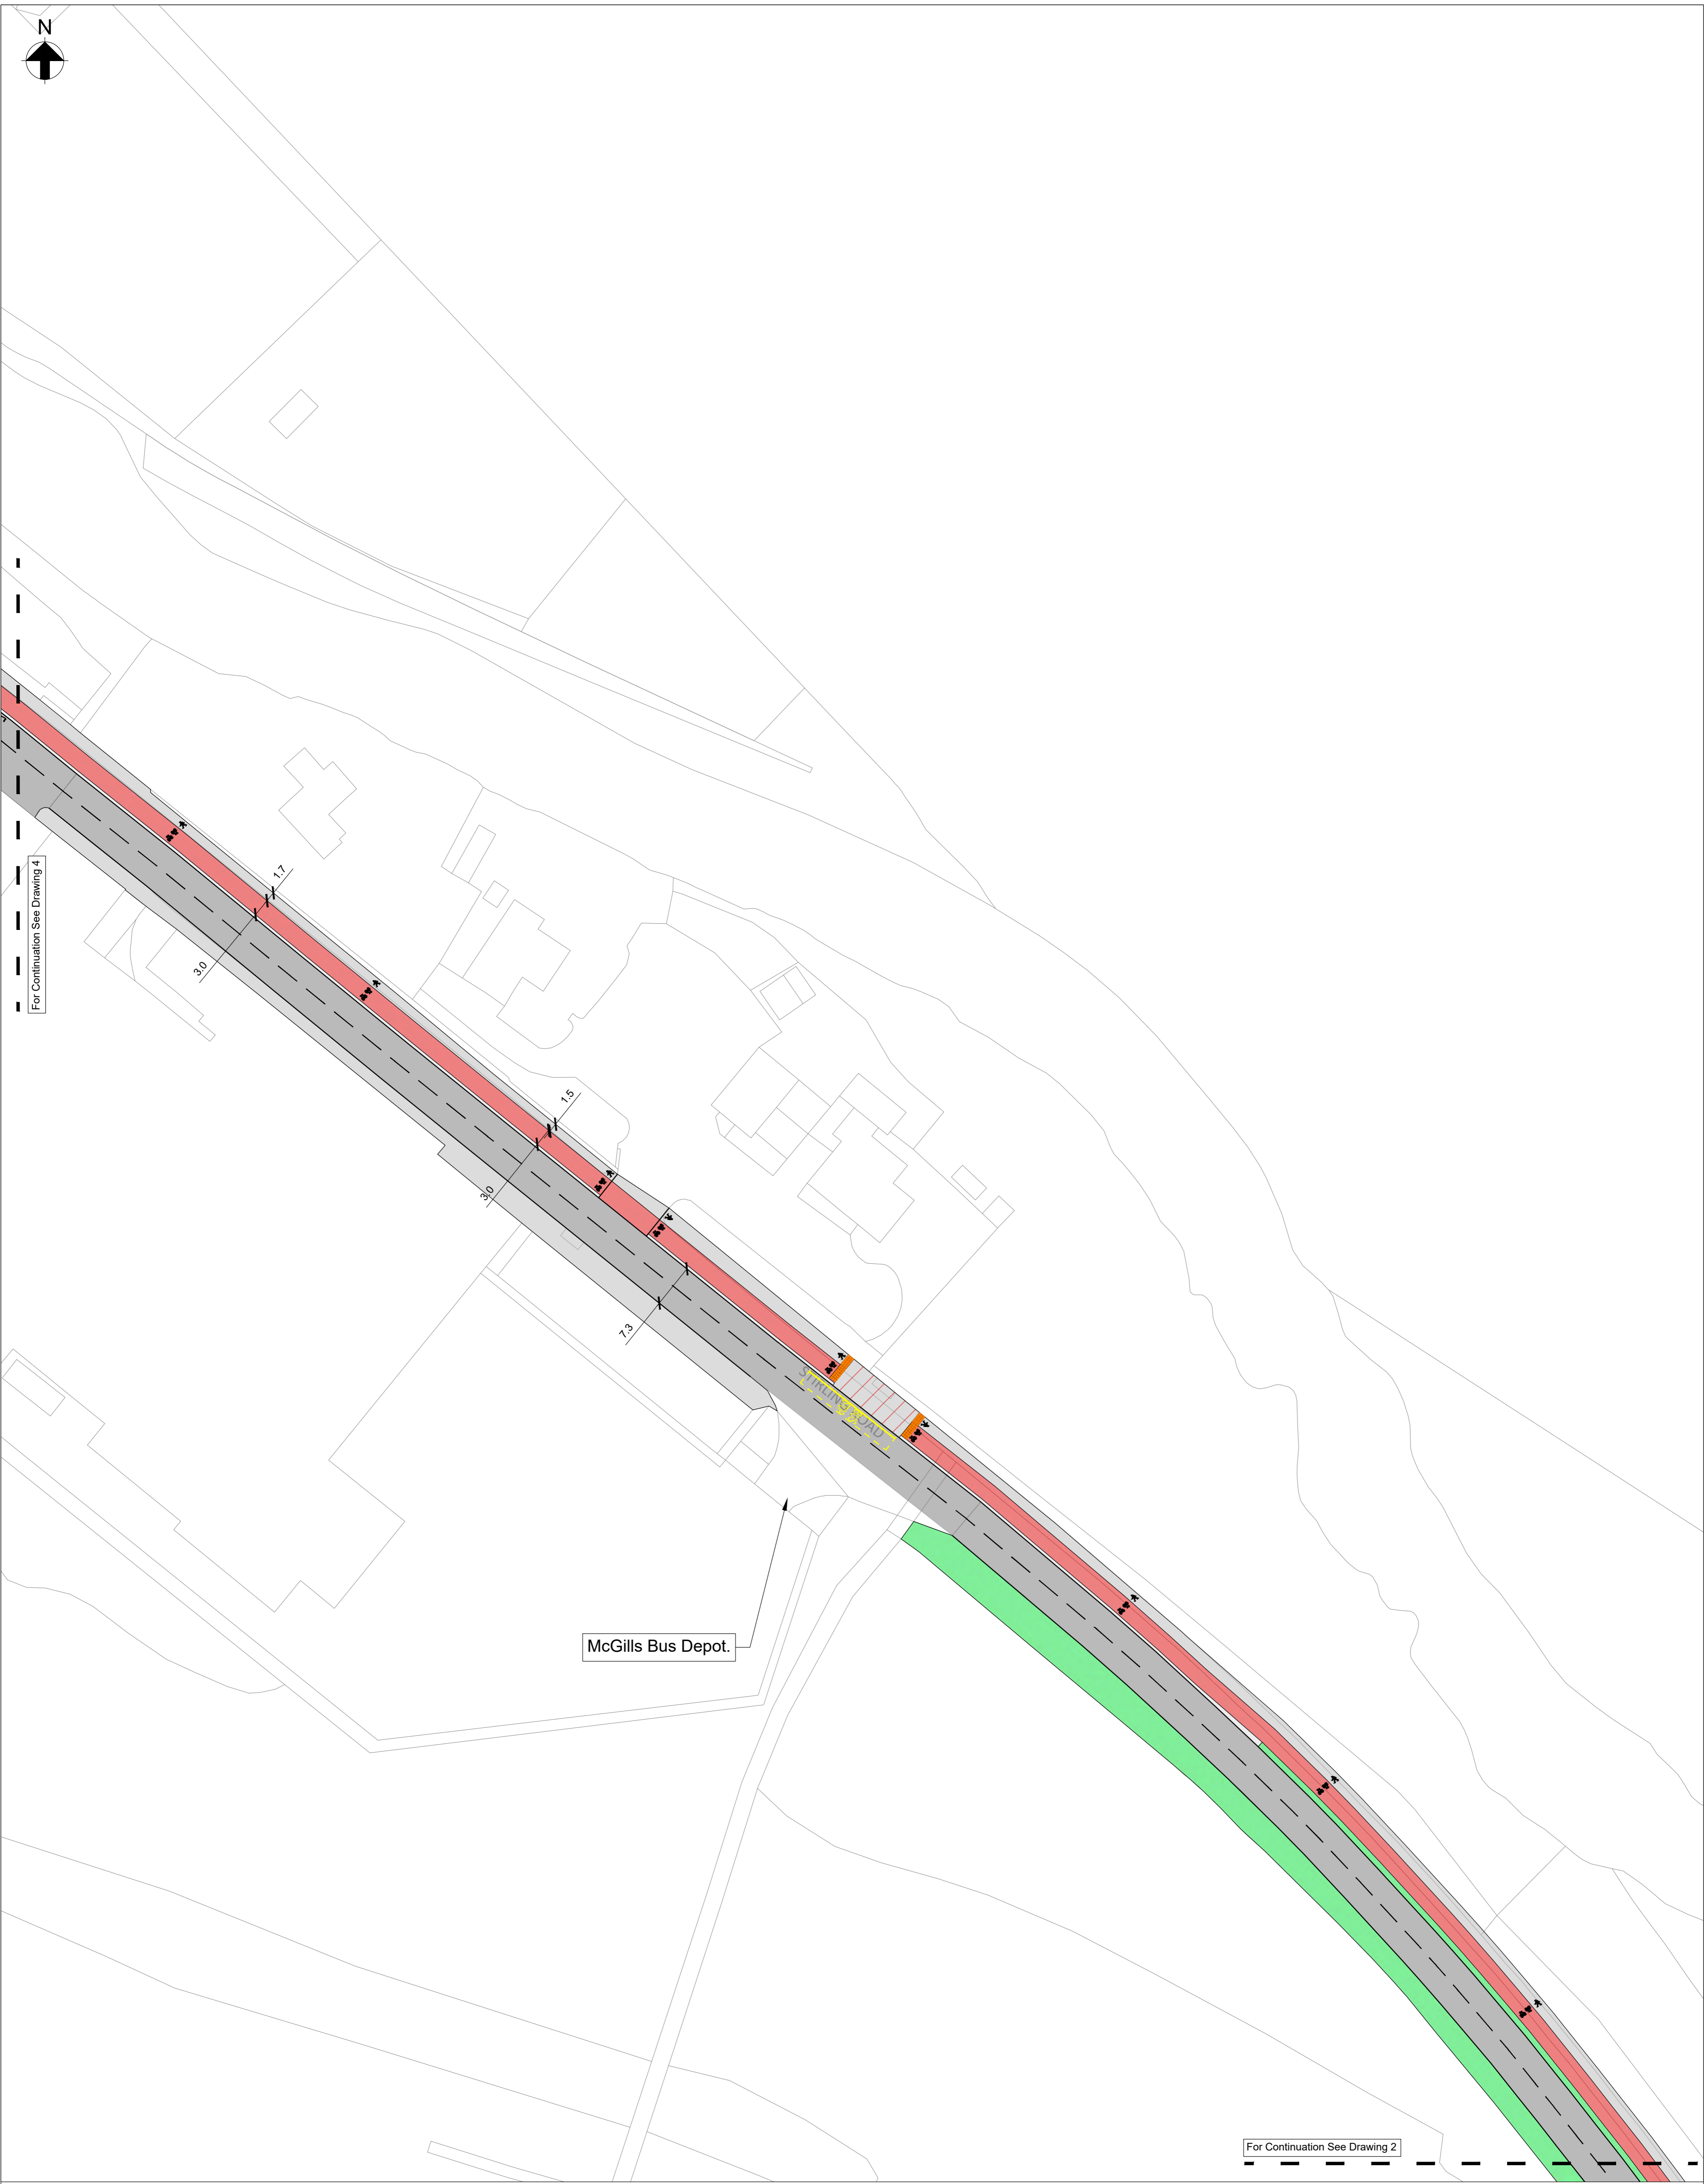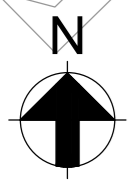

- Notes**
- OS base mapping received from Falkirk Council on 03-11-2021.
 - All dimensions in metres unless specified otherwise.

Legend

	Footway
	Shared Footway/Cycletrack
	Cycletrack
	Landscaping and Other Vegetation
	Blister Tactile Paving
	Ladder & Tramline Tactile Paving

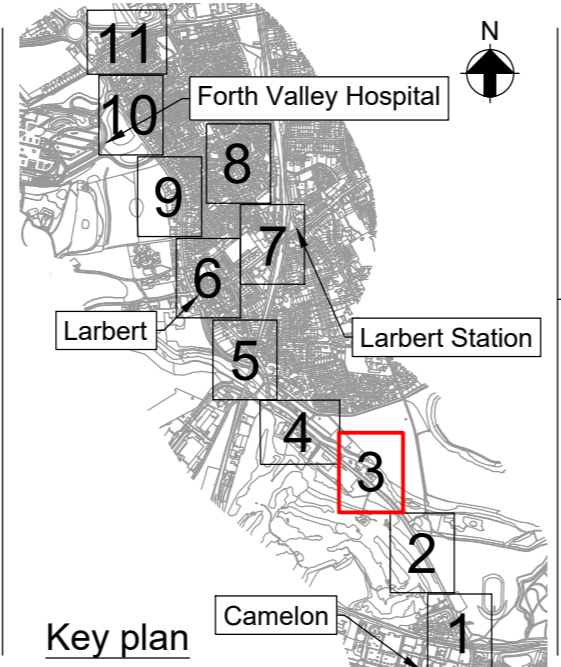

Name
**Drawing 3
Falkirk to Larbert
Concept Design**

Scale at A1
1:500







P01	28/11/23	EAL	JA	MB
Uploaded to Virtual Engagement Room				
Rev	Date	By	Chkd	Appd




Notes

- OS base mapping received from Falkirk Council on 03-11-2021.
- All dimensions in metres unless specified otherwise.

Legend

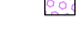-  Footway
-  Shared Footway/Cycletrack
-  Cycletrack
-  Landscaping and Other Vegetation
-  Blister Tactile Paving
-  Ladder & Tramline Tactile Paving

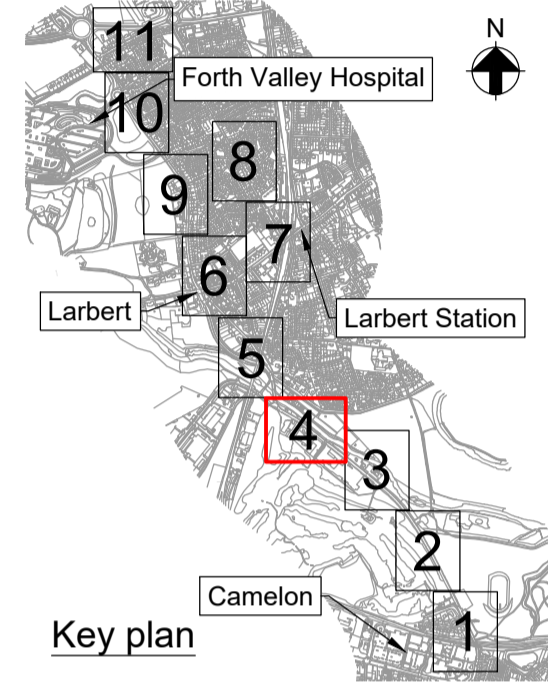

Name


**Drawing 4
Falkirk to Larbert
Concept Design**


Scale at A1

1:500

P01	28/11/23	EAL	JA	MB
Uploaded to Virtual Engagement Room				
Rev	Date	By	Chkd	Appd


ARUP

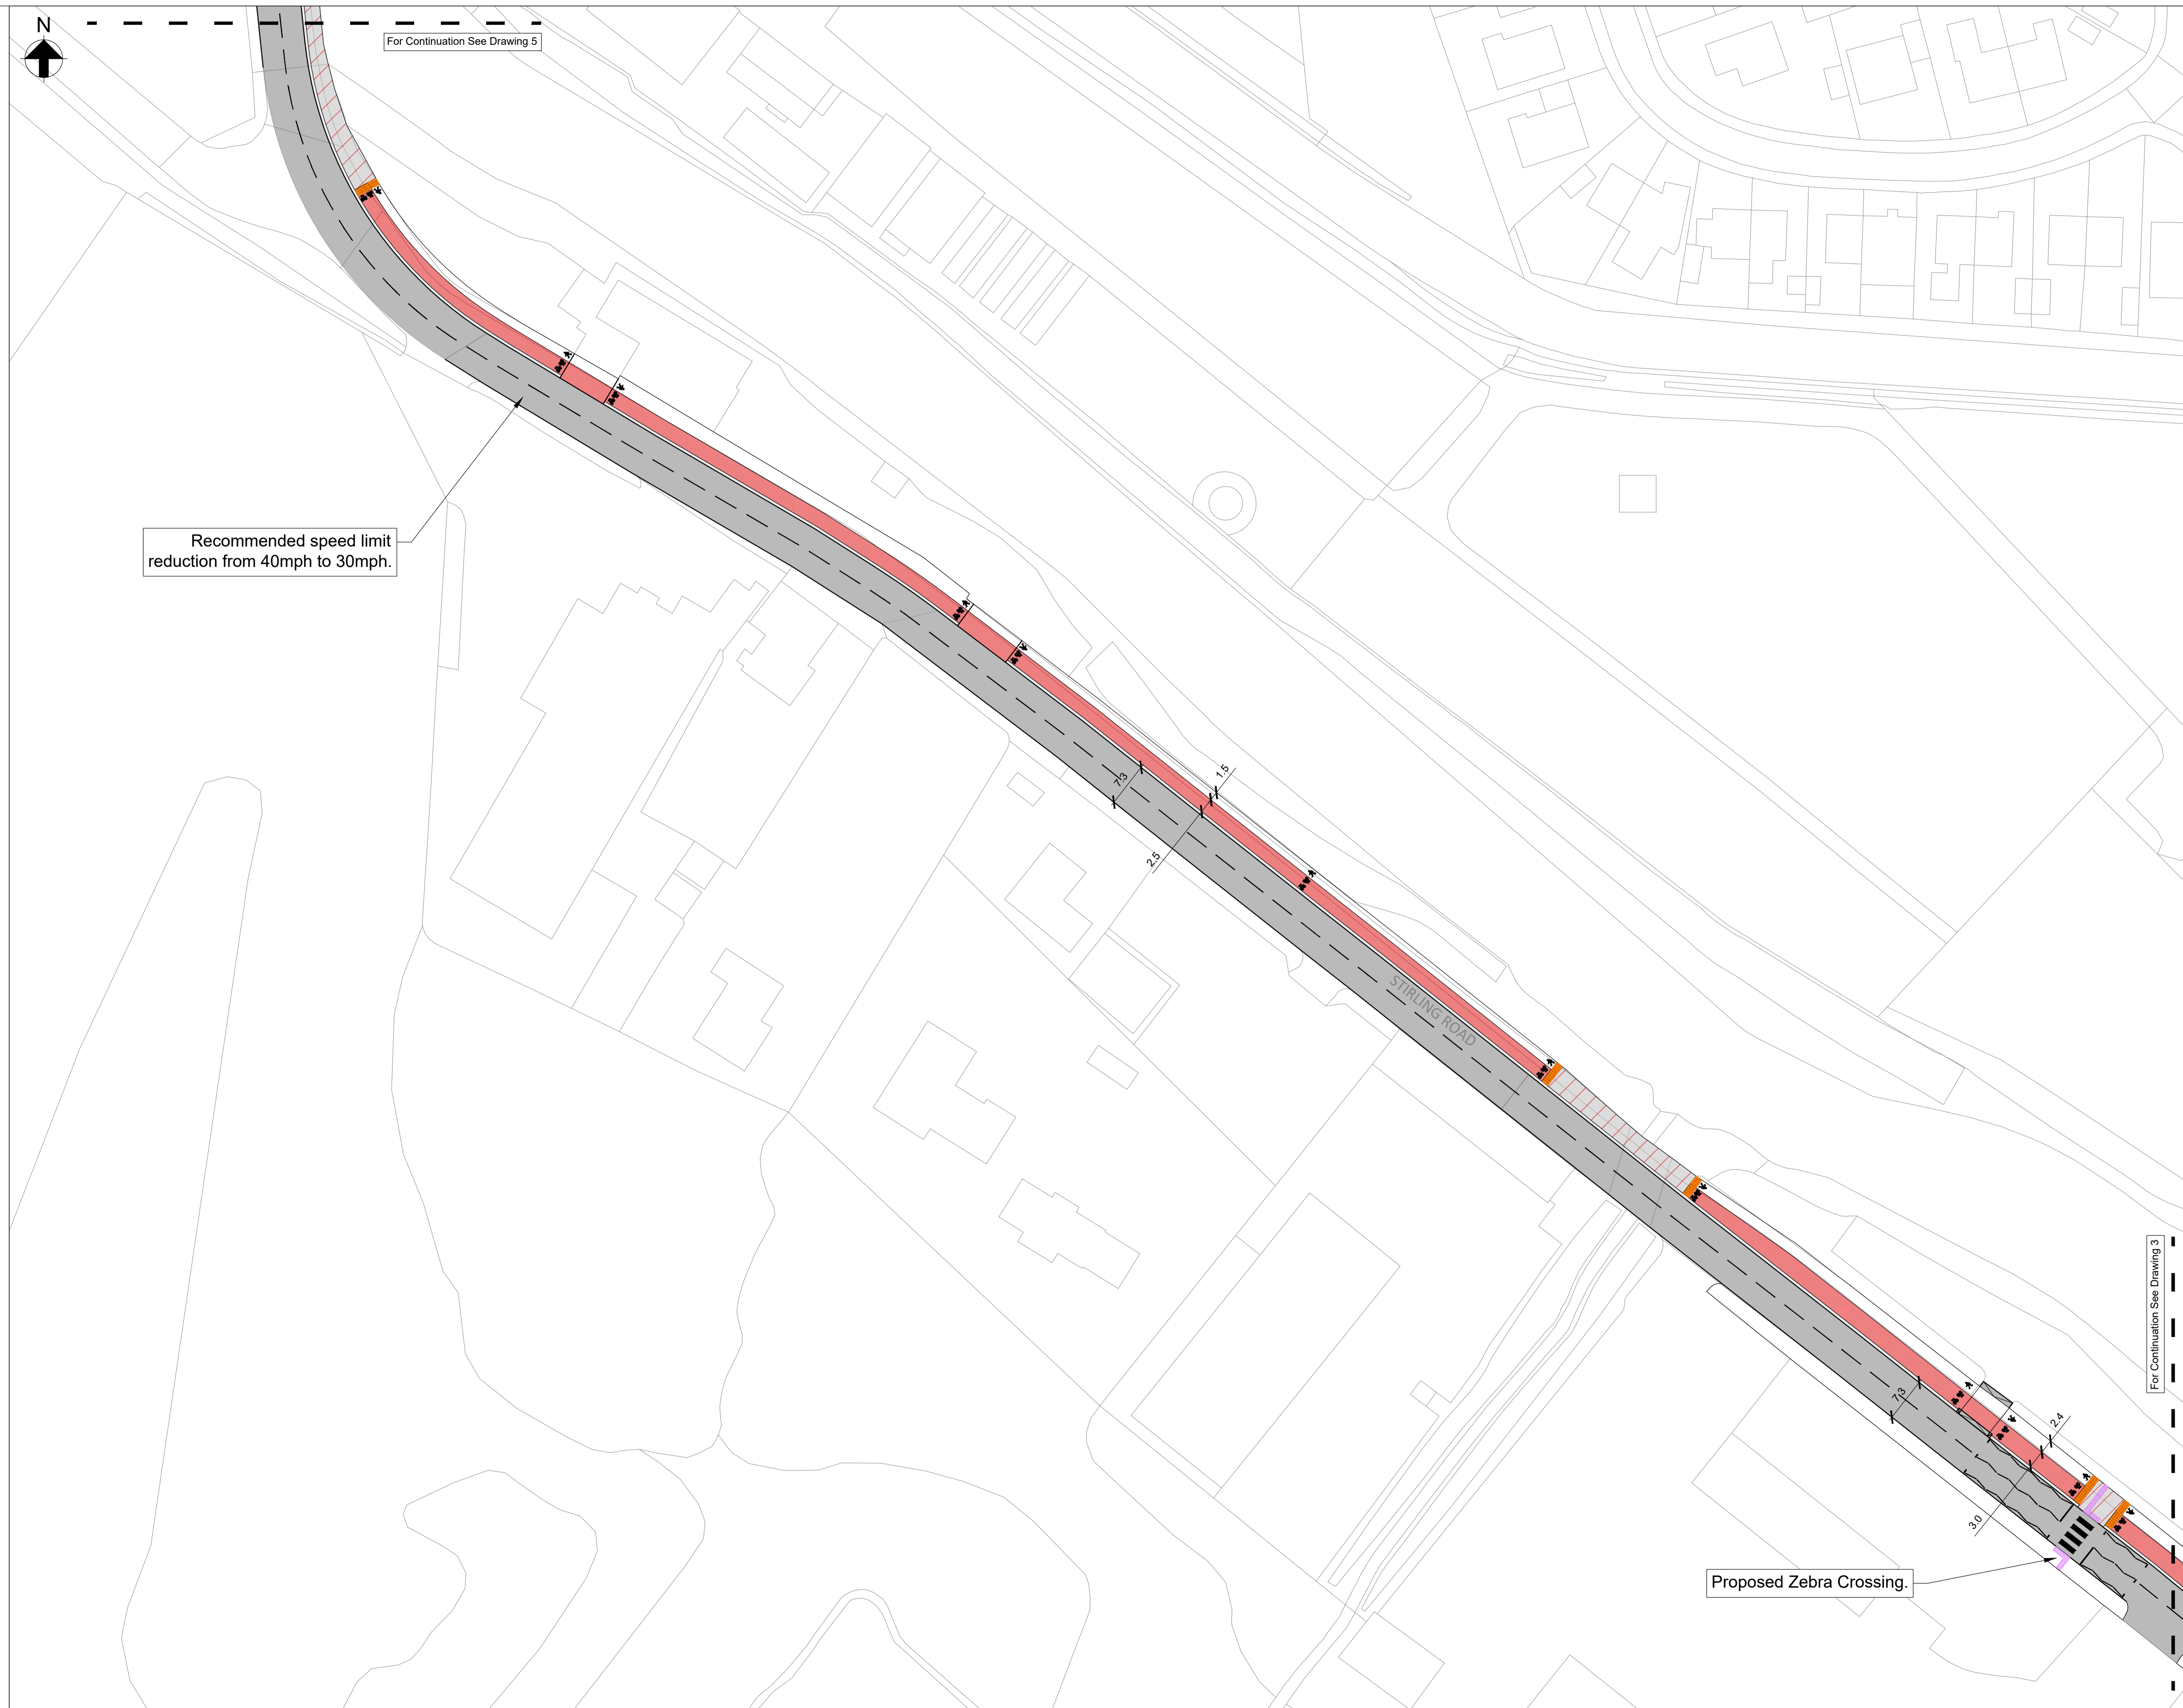

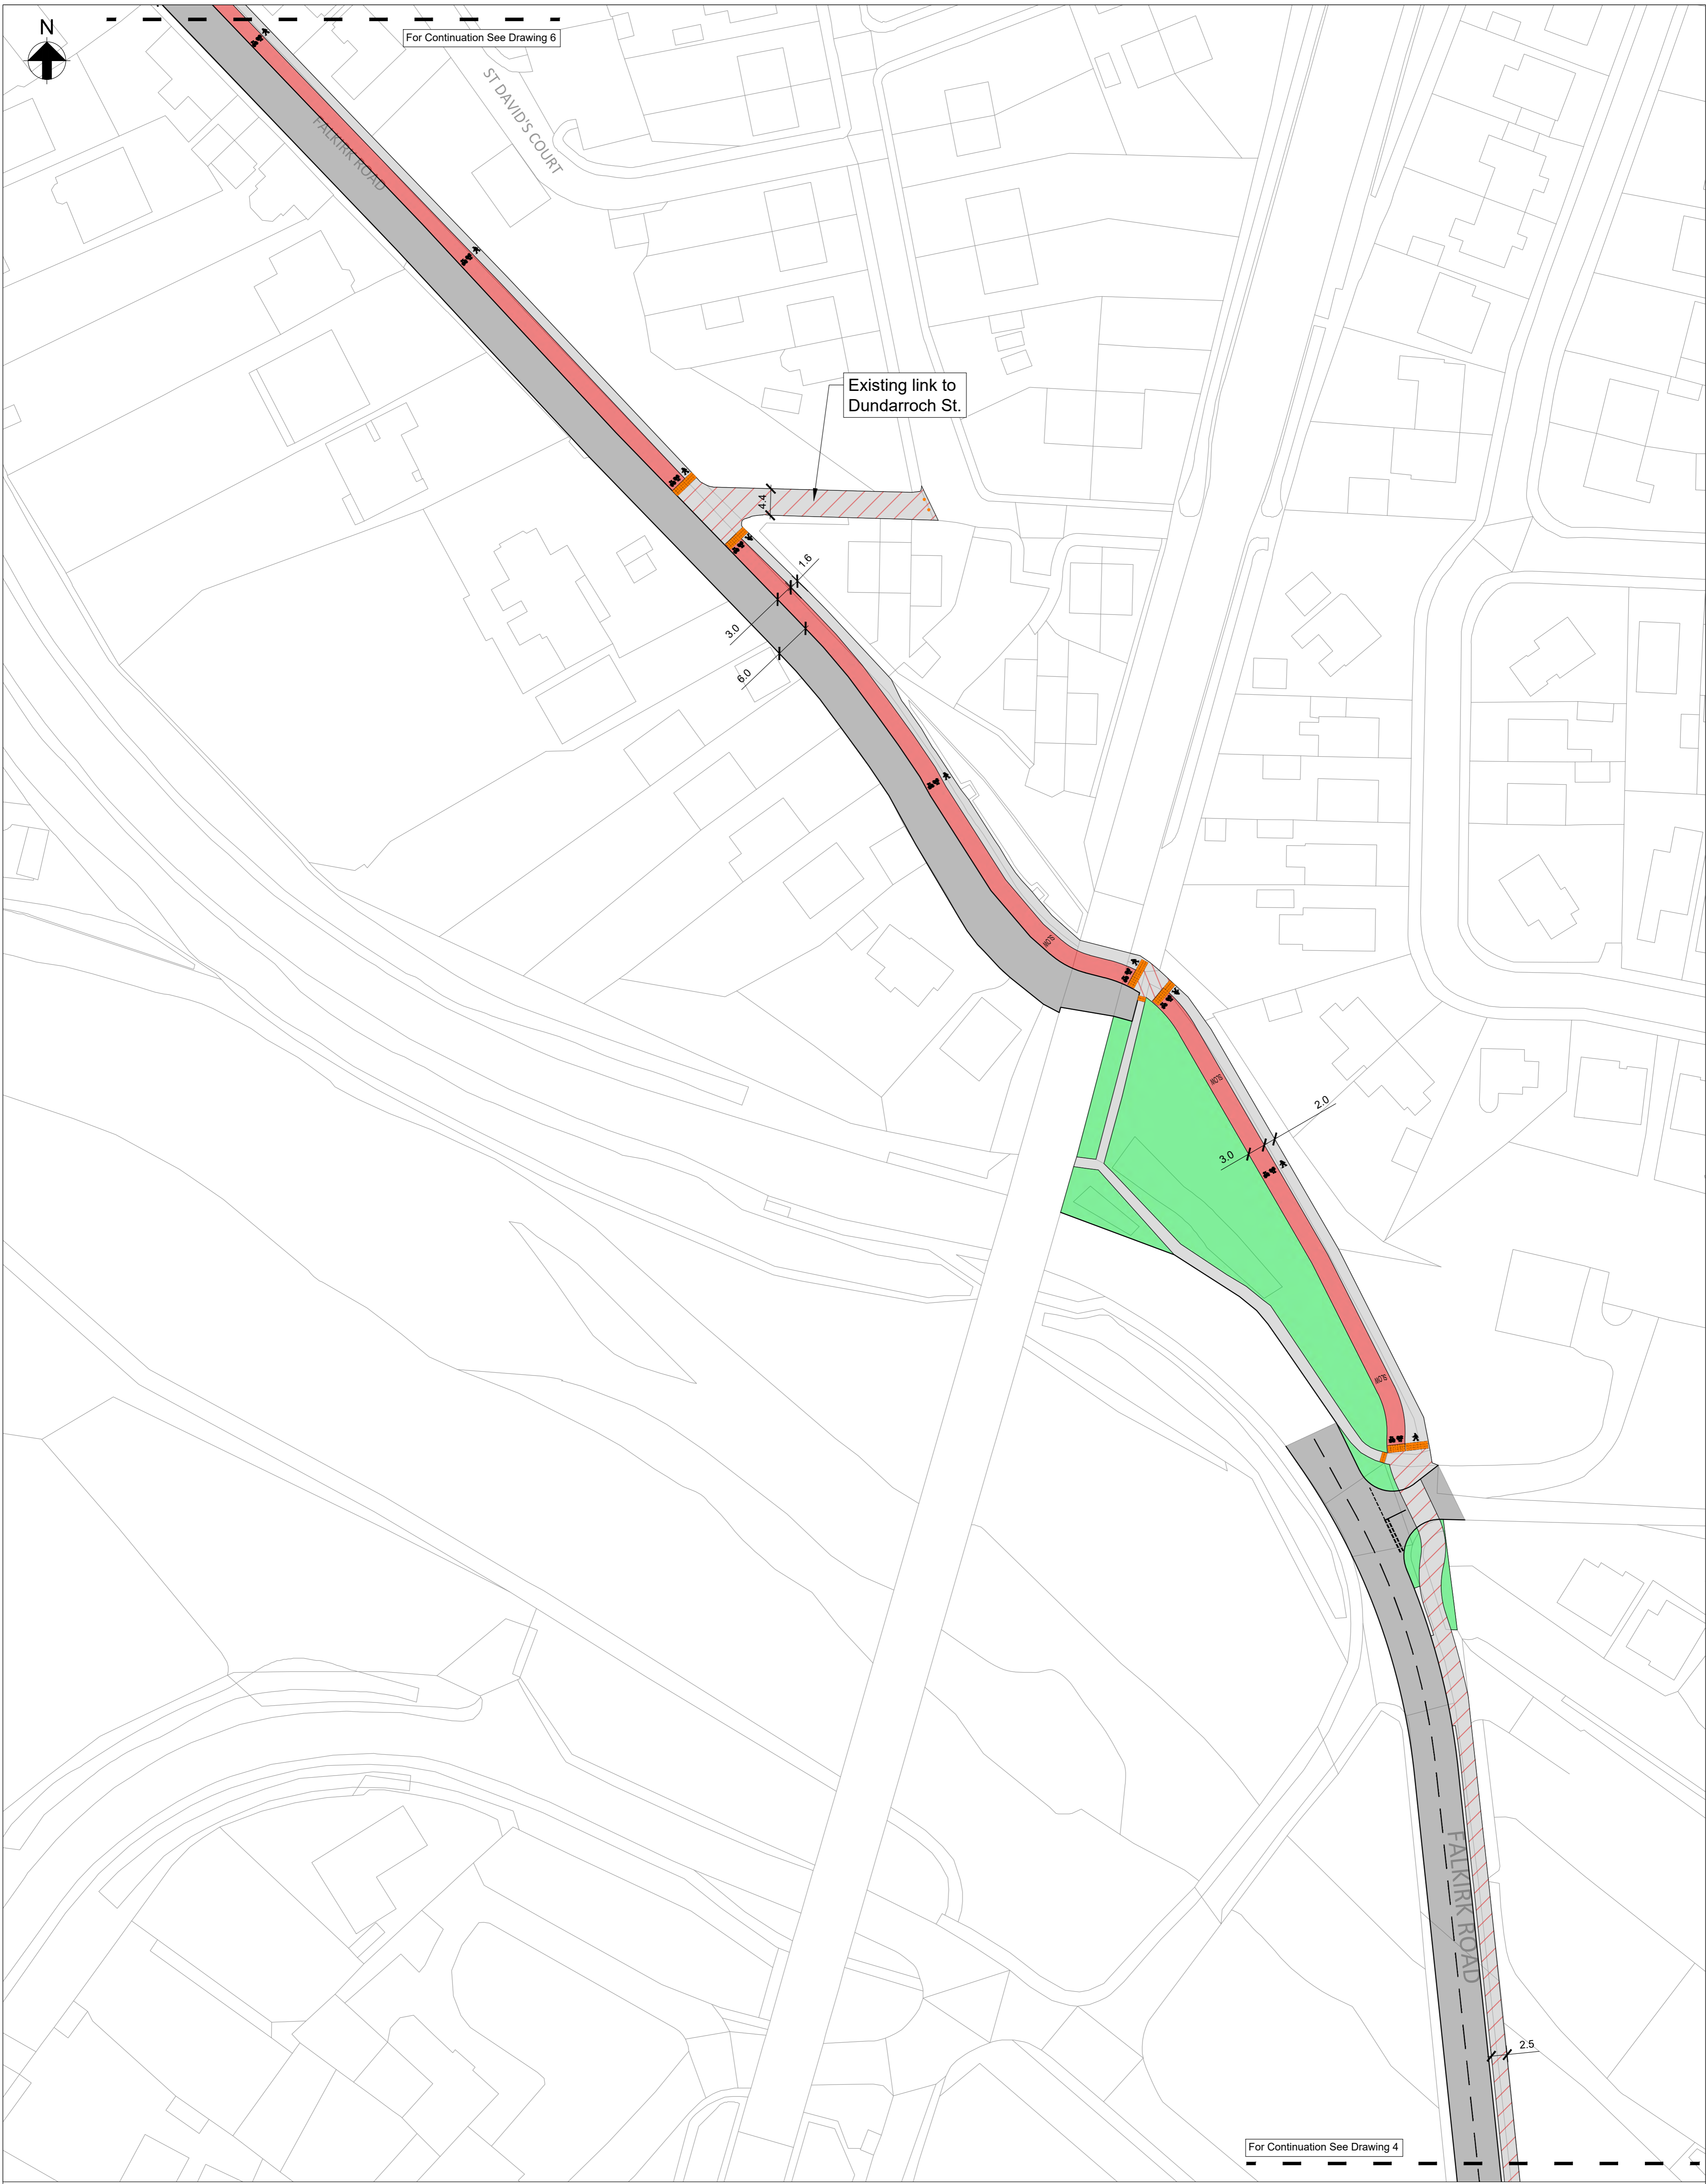

- Notes**
- OS base mapping received from Falkirk Council on 03-11-2021.
 - All dimensions in metres unless specified otherwise.

- Legend**
- Footway
 - Shared Footway/Cycletrack
 - Cycletrack
 - Landscaping and Other Vegetation
 - Blister Tactile Paving
 - Ladder & Tramline Tactile Paving

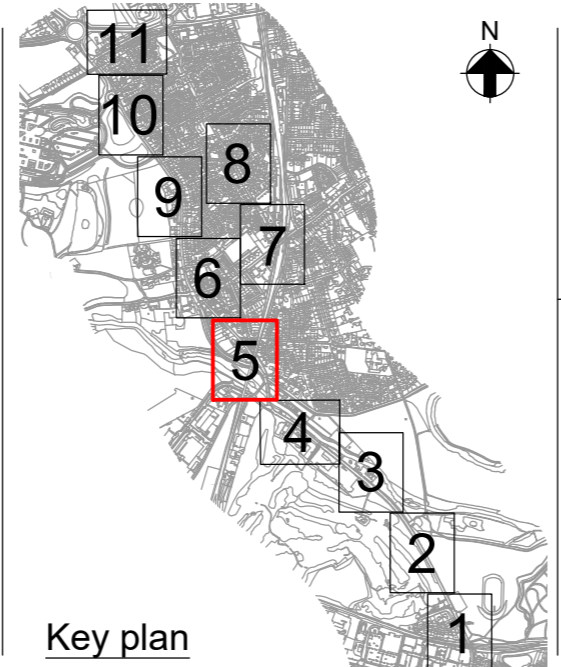


Name
**Drawing 5
Falkirk to Larbert
Concept Design**

Scale at A1
1:500

P01	28/11/23	EAL	JA	MB
Uploaded to Virtual Engagement Room				
Rev	Date	By	Chkd	Appd




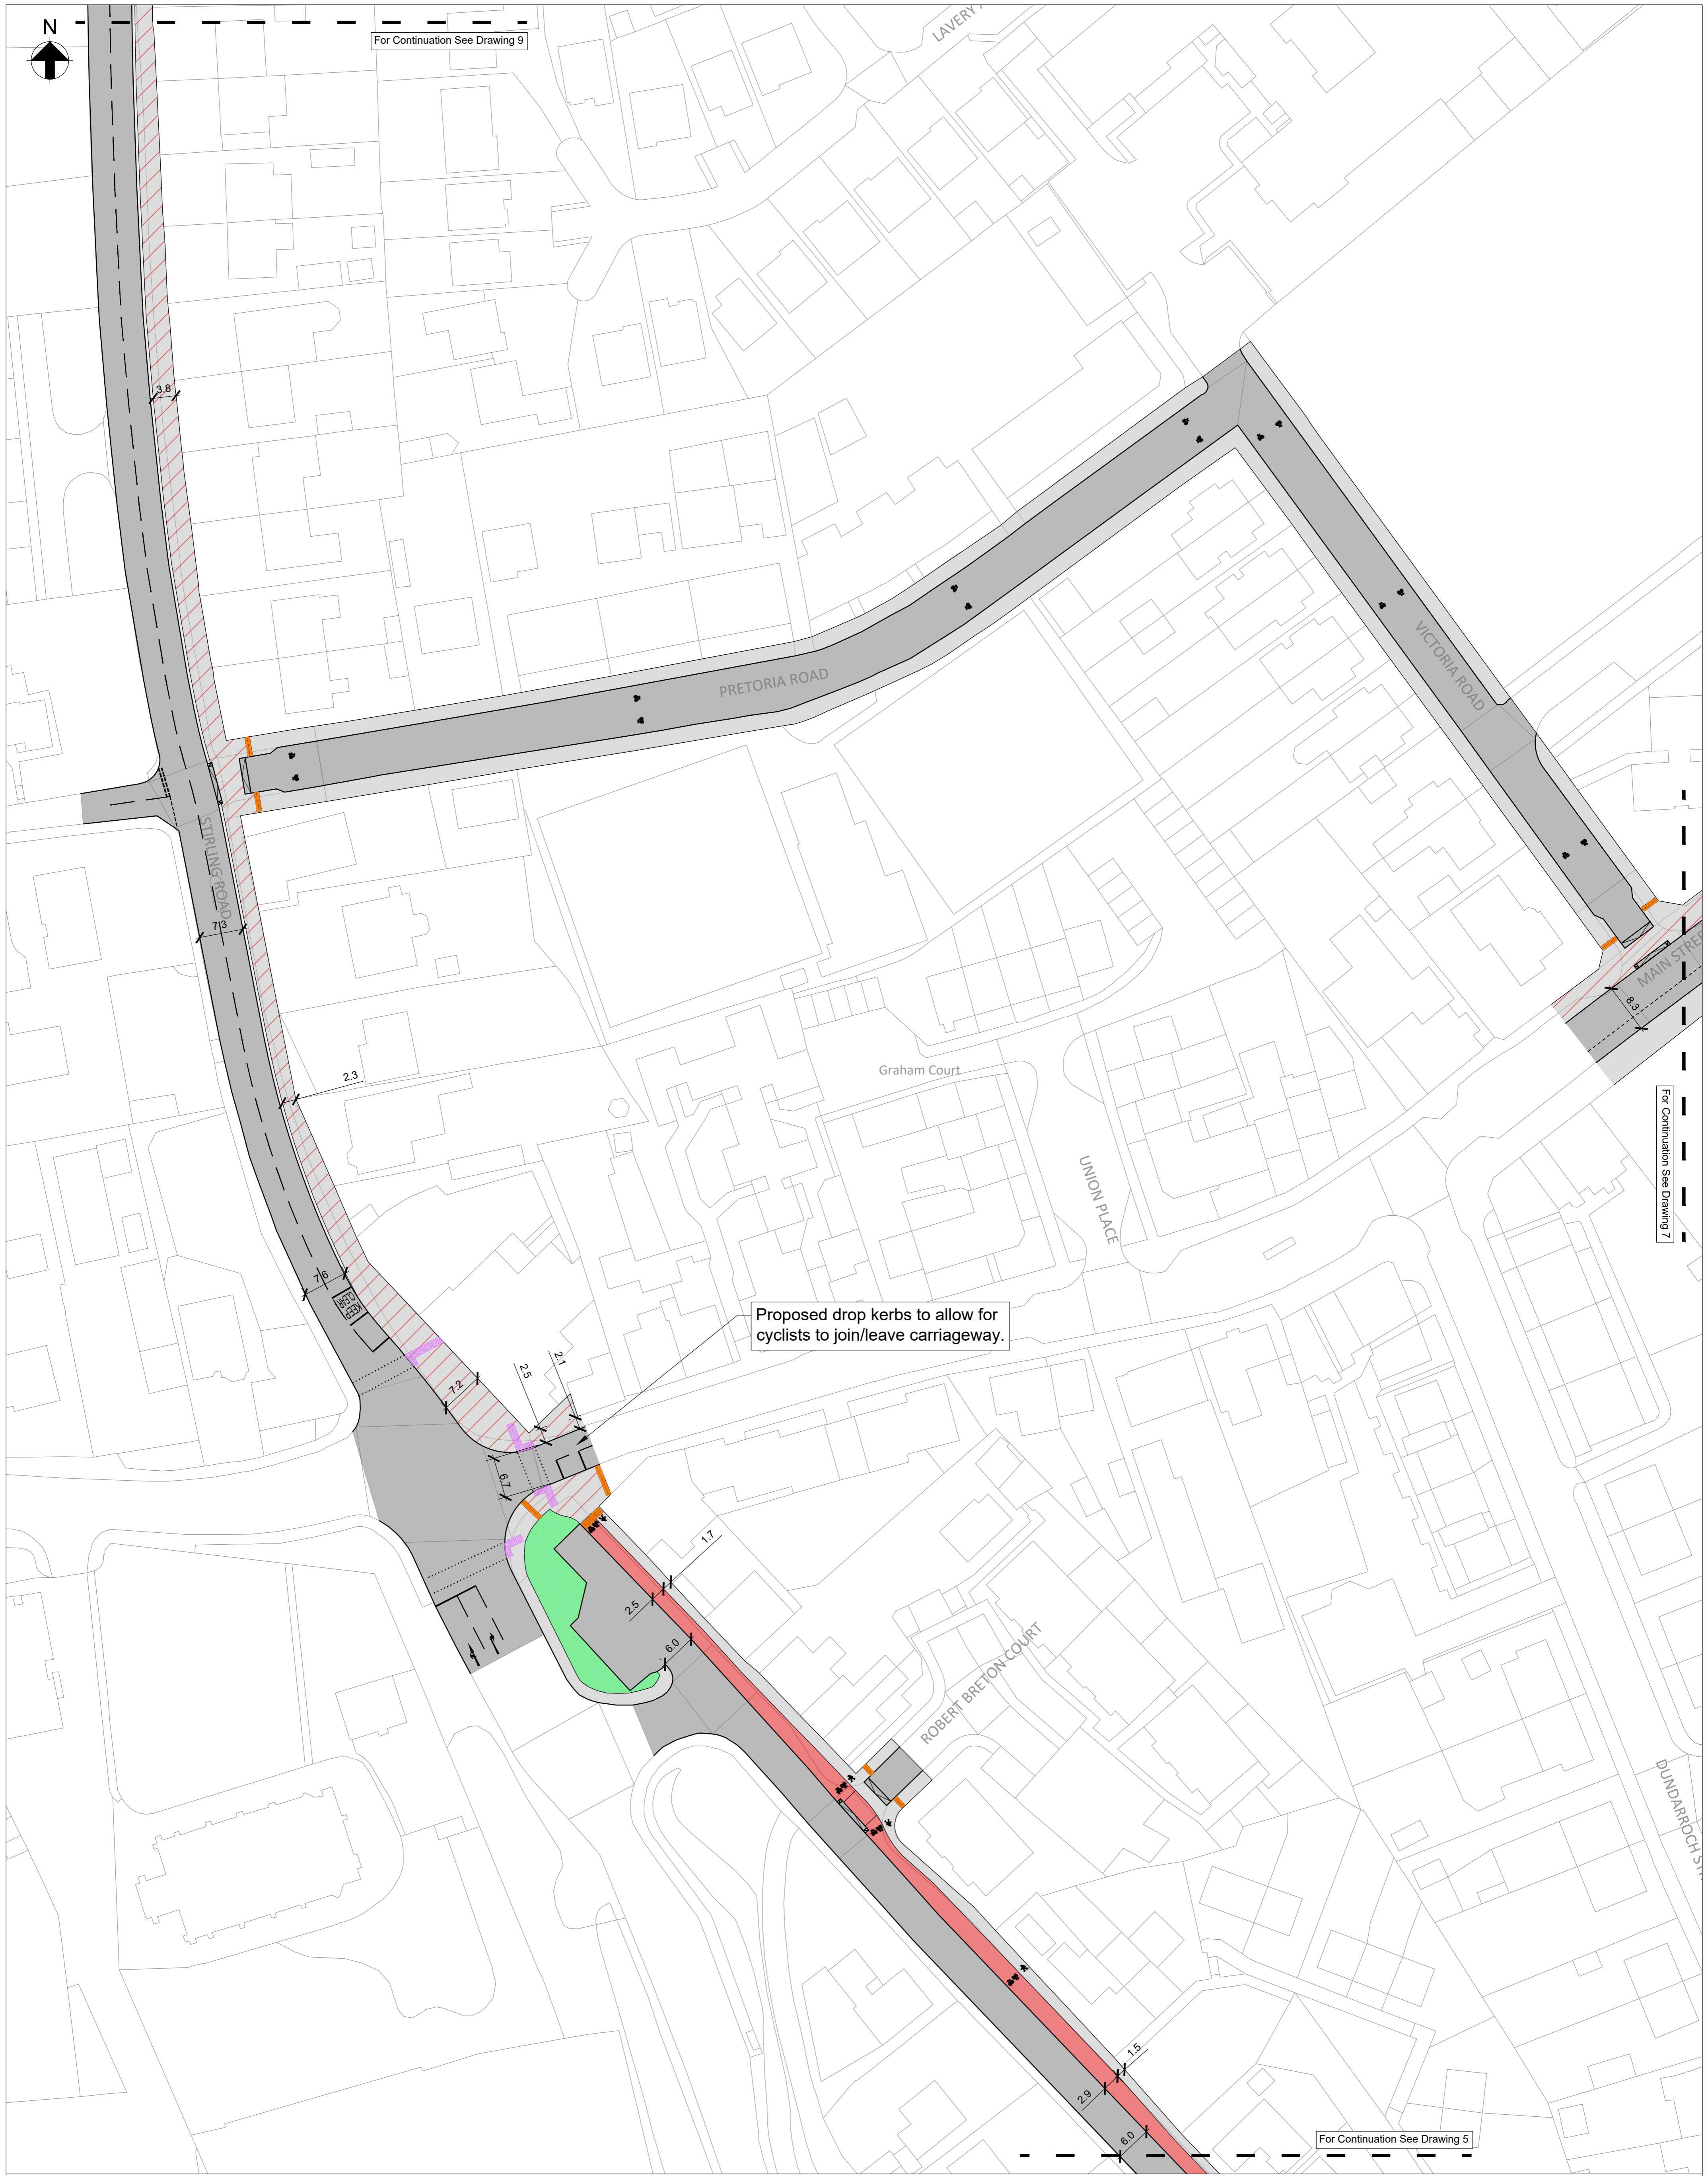

- Notes**
- OS base mapping received from Falkirk Council on 03-11-2021.
 - All dimensions in metres unless specified otherwise.

Legend

	Footway
	Shared Footway/Cycletrack
	Cycletrack
	Landscaping and Other Vegetation
	Blister Tactile Paving
	Ladder & Tramline Tactile Paving

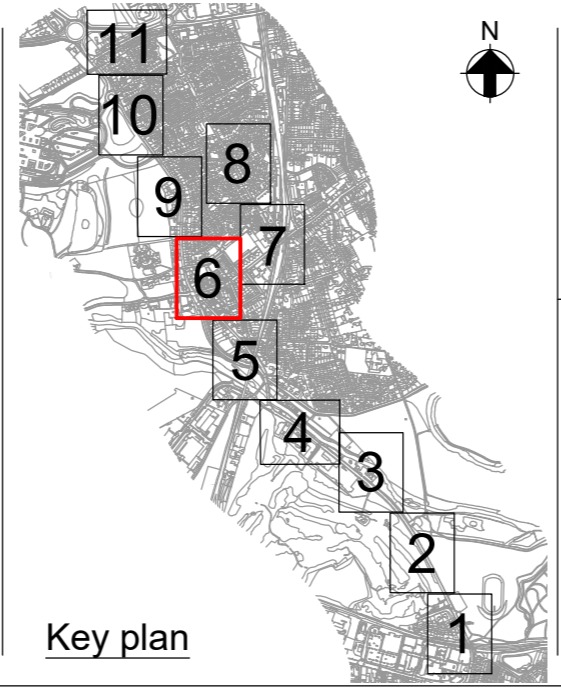


Name
**Drawing 6
Falkirk to Larbert
Concept Design**

Scale at A1
1:500

P01	28/11/23	EAL	JA	MB
Uploaded to Virtual Engagement Room				
Rev	Date	By	Chkd	Appd



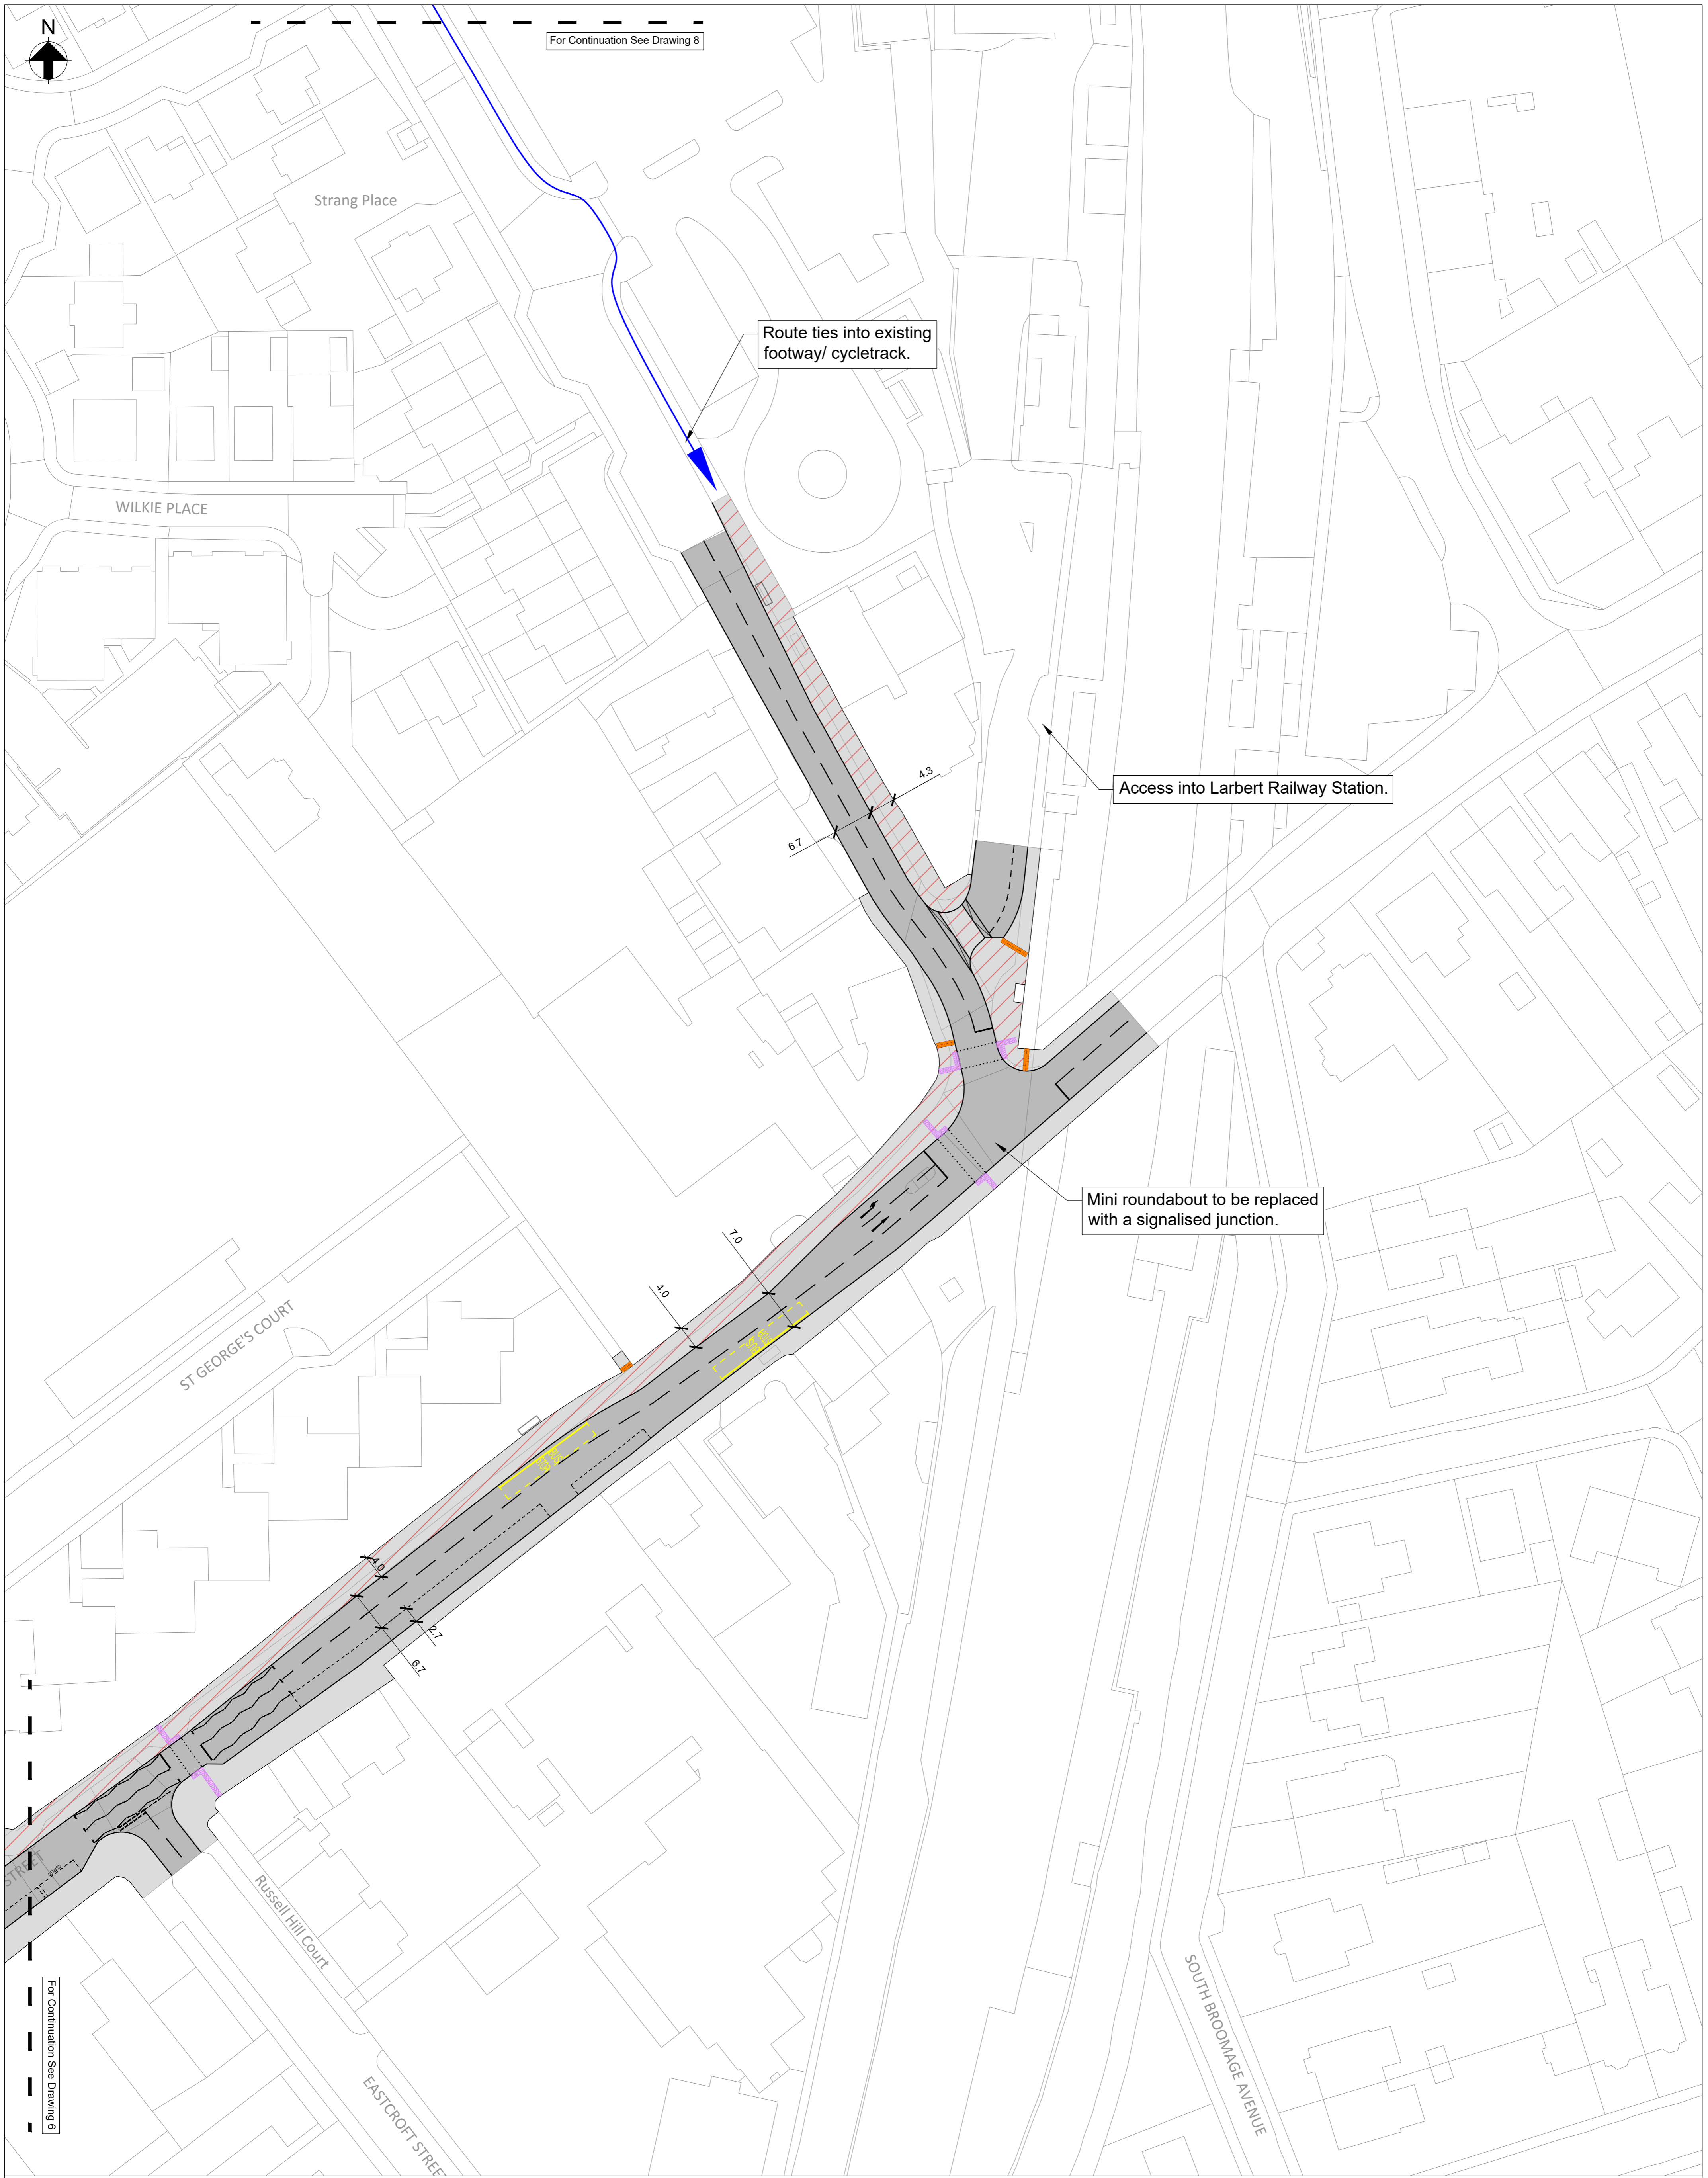

For Continuation See Drawing 8


Route ties into existing footway/ cycletrack.

Access into Larbert Railway Station.

Mini roundabout to be replaced with a signalised junction.

- Notes**
- OS base mapping received from Falkirk Council on 03-11-2021.
 - All dimensions in metres unless specified otherwise.

- Legend**
- Footway
 - Shared Footway/Cycletrack
 - Cycletrack
 - Landscaping and Other Vegetation
 - Blister Tactile Paving
 - Ladder & Tramine Tactile Paving

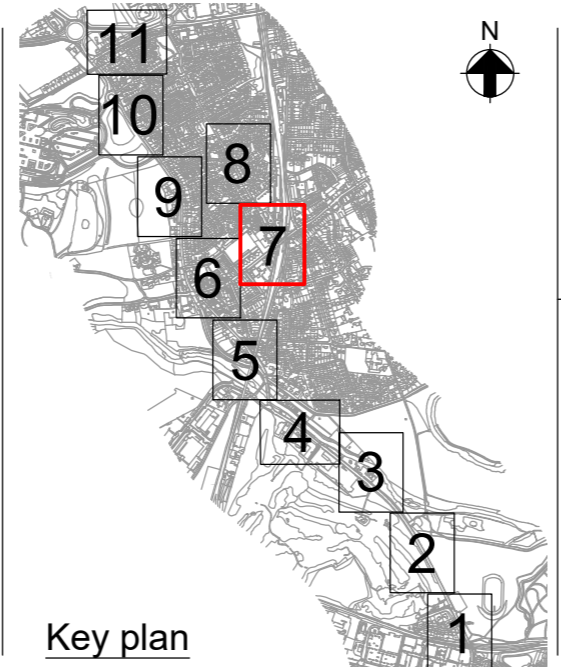


Name
**Drawing 7
Falkirk to Larbert
Concept Design**

Scale at A1
1:500

P01	28/11/23	EAL	JA	MB
Uploaded to Virtual Engagement Room				
Rev	Date	By	Chkd	Appd



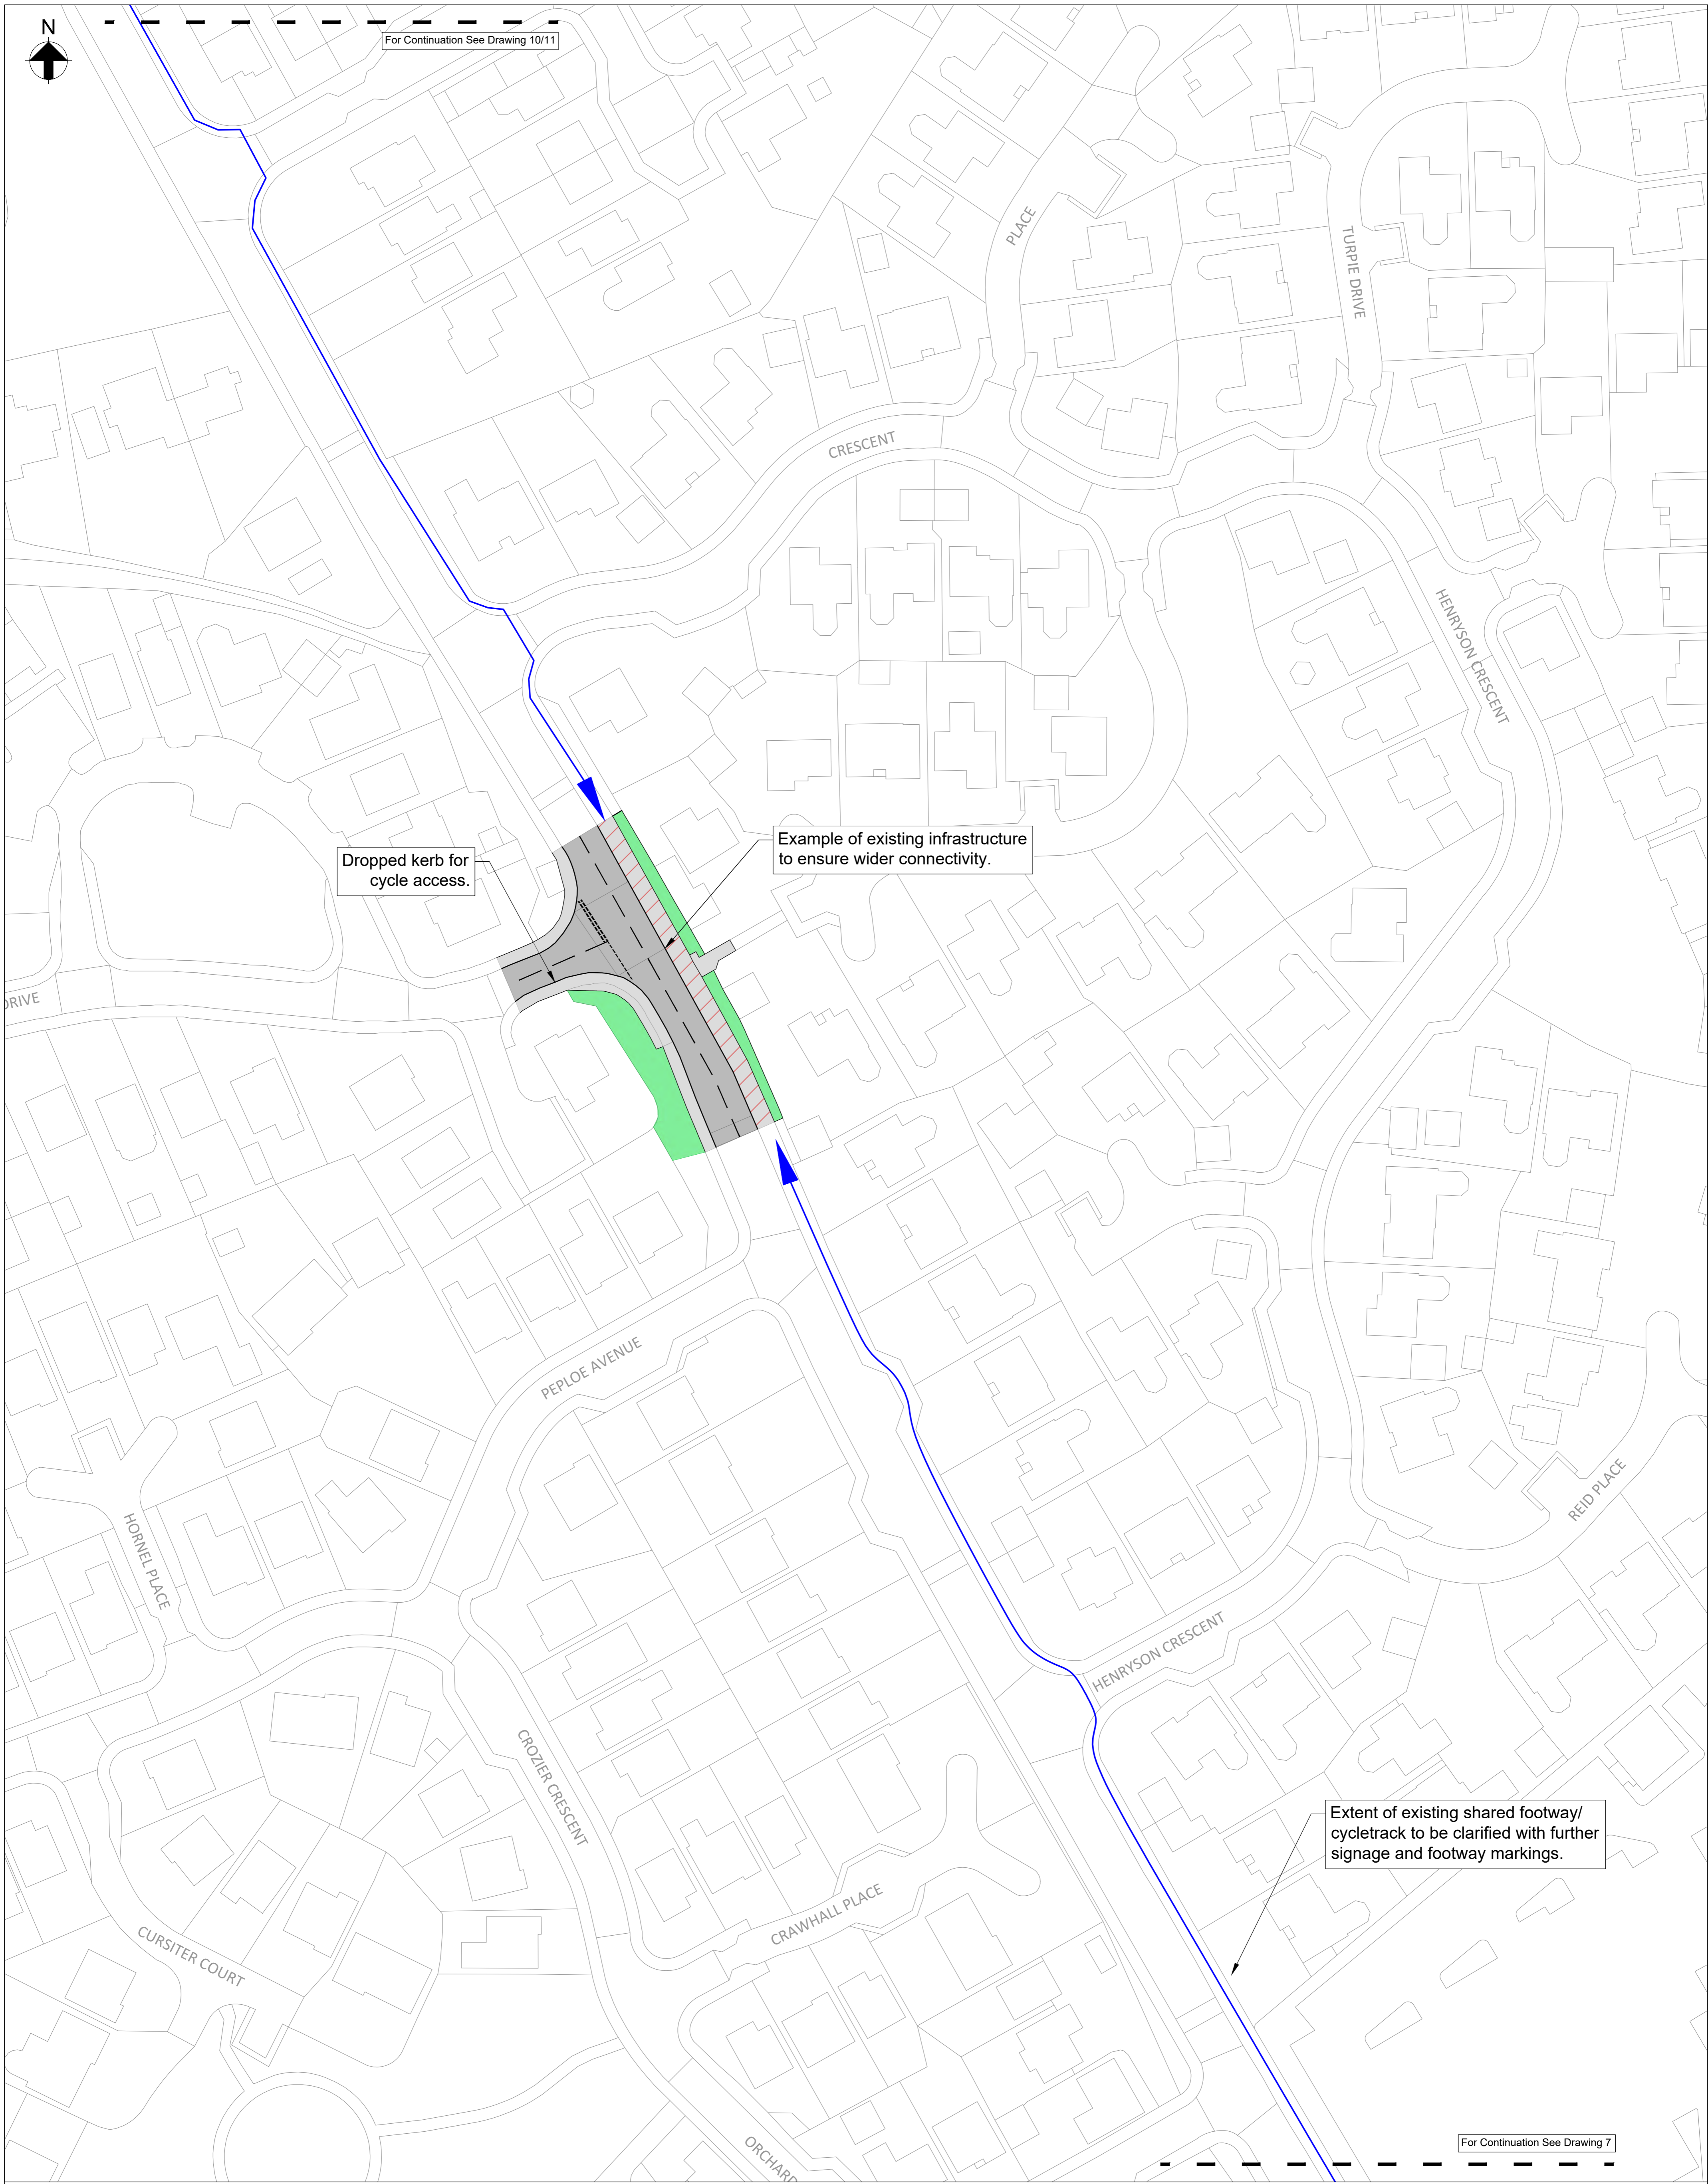


Notes

- OS base mapping received from Falkirk Council on 03-11-2021.
- All dimensions in metres unless specified otherwise.

Legend

	Footway
	Shared Footway/Cycletrack
	Cycletrack
	Landscaping and Other Vegetation
	Blister Tactile Paving
	Ladder & Tramline Tactile Paving

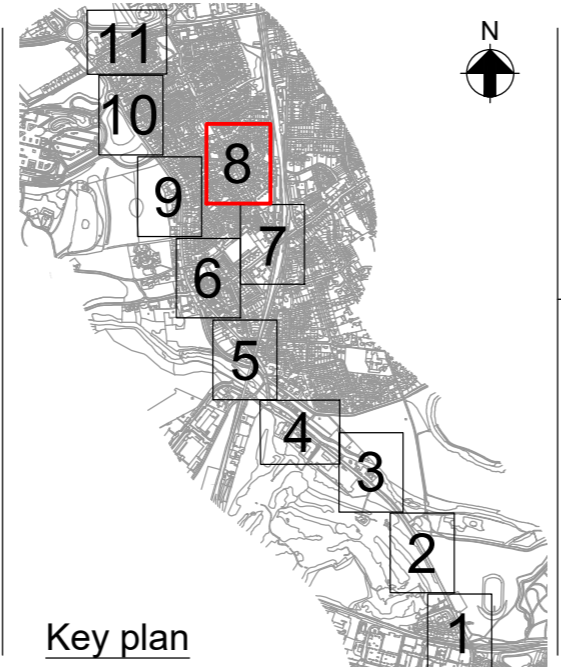


Name
**Drawing 8
Falkirk to Larbert
Concept Design**

Scale at A1
1:500

P01	28/11/23	EAL	JA	MB
Uploaded to Virtual Engagement Room				
Rev	Date	By	Chkd	Appd

For Continuation See Drawing 10/11

For Continuation See Drawing 7

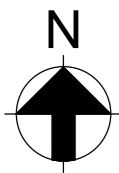

For Continuation See Drawing 10

Keep clear or yellow box markings to maintain access into development, following removal of right turn lane.

7.3

2.5


For Continuation See Drawing 6

Notes

- OS base mapping received from Falkirk Council on 03-11-2021.
- All dimensions in metres unless specified otherwise.

Legend

-  Footway
-  Shared Footway/Cycletrack
-  Cycletrack
-  Landscaping and Other Vegetation
-  Blister Tactile Paving
-  Ladder & Tramline Tactile Paving

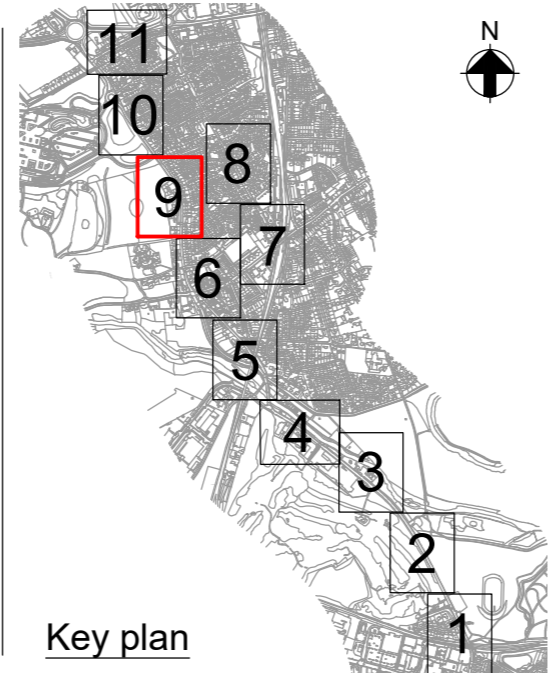

Name

**Drawing 9
Falkirk to Larbert
Concept Design**


Scale at A1
1:500

P01	28/11/23	EAL	JA	MB
Uploaded to Virtual Engagement Room				
Rev	Date	By	Chkd	Appd

ARUP



**GO
SEStran**

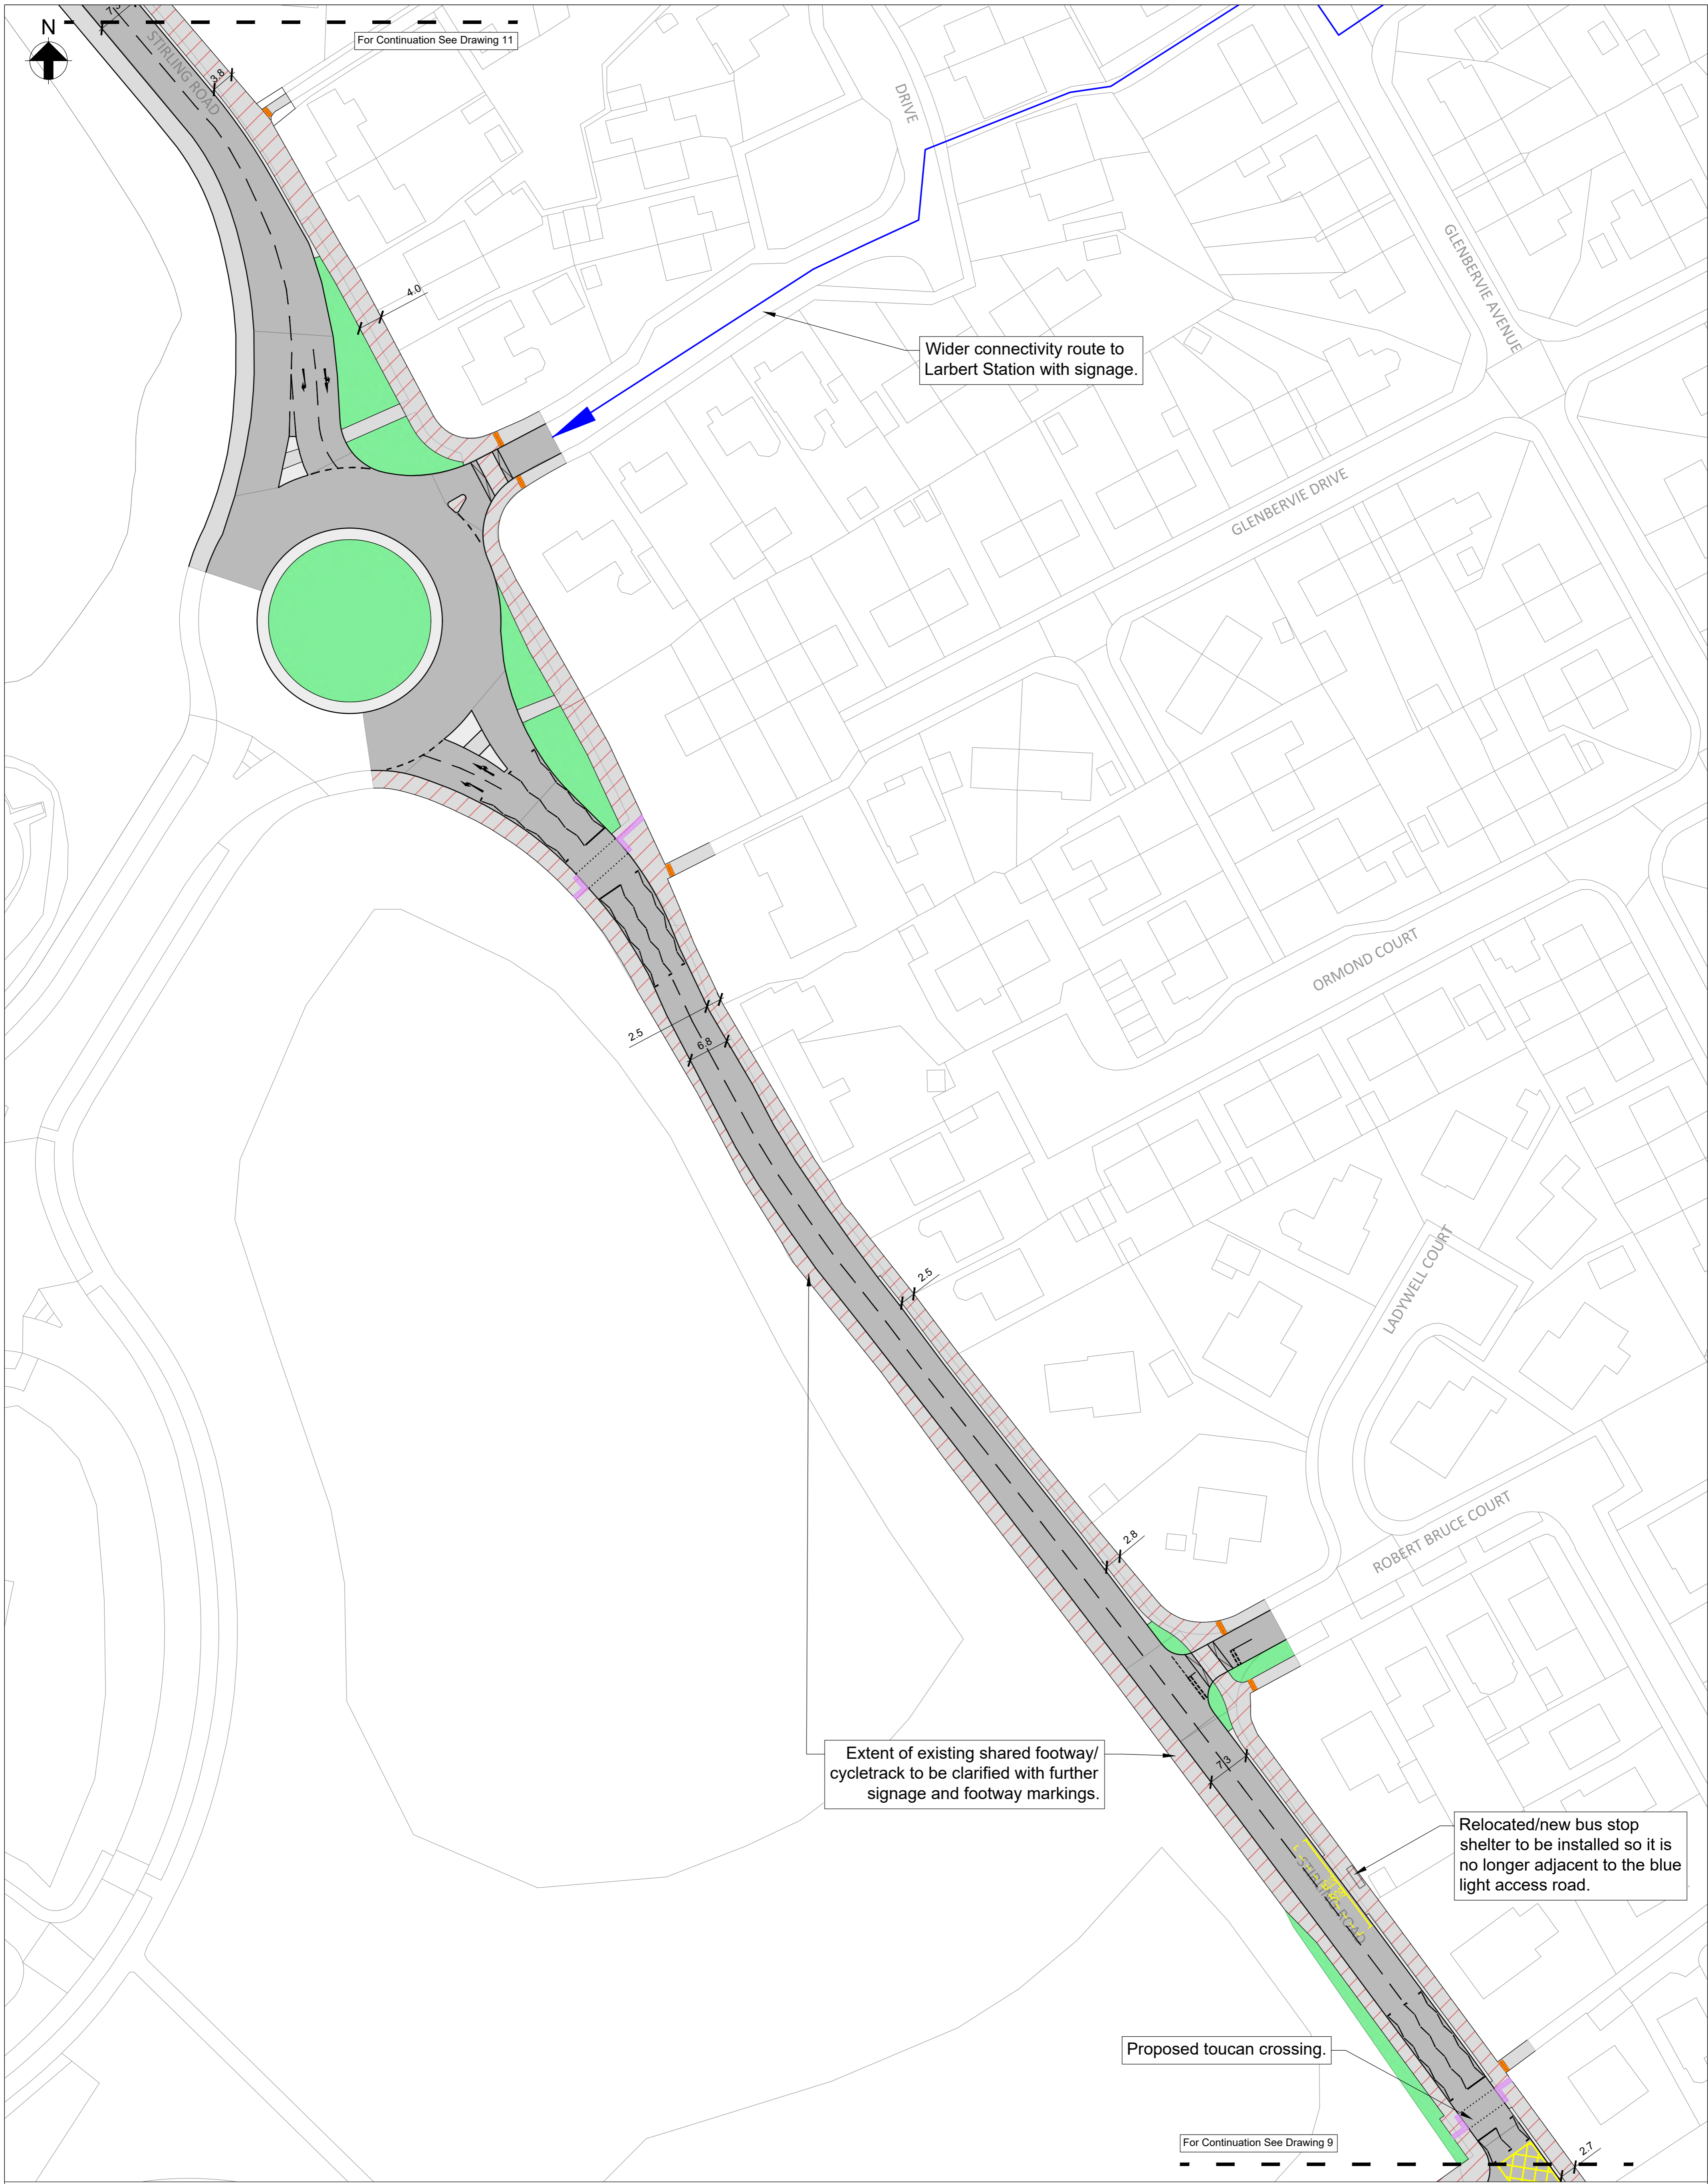


Notes

- OS base mapping received from Falkirk Council on 03-11-2021.
- All dimensions in metres unless specified otherwise.

Legend

	Footway
	Shared Footway/Cycletrack
	Cycletrack
	Landscaping and Other Vegetation
	Blister Tactile Paving
	Ladder & Tramline Tactile Paving

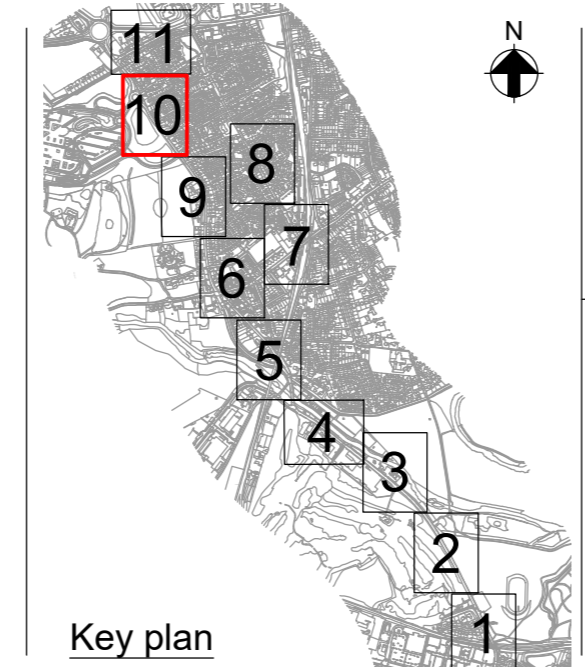


Name
**Drawing 10
Falkirk to Larbert
Concept Design**

Scale at A1
1:500

P01	28/11/23	EAL	JA	MB
Uploaded to Virtual Engagement Room				
Rev	Date	By	Chkd	Appd


Notes

- OS base mapping received from Falkirk Council on 03-11-2021.
- All dimensions in metres unless specified otherwise.

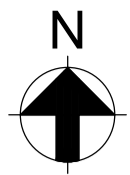

Legend

- Footway
- Shared Footway/Cycletrack
- Cycletrack
- Landscaping and Other Vegetation
- Blister Tactile Paving
- Ladder & Tramline Tactile Paving

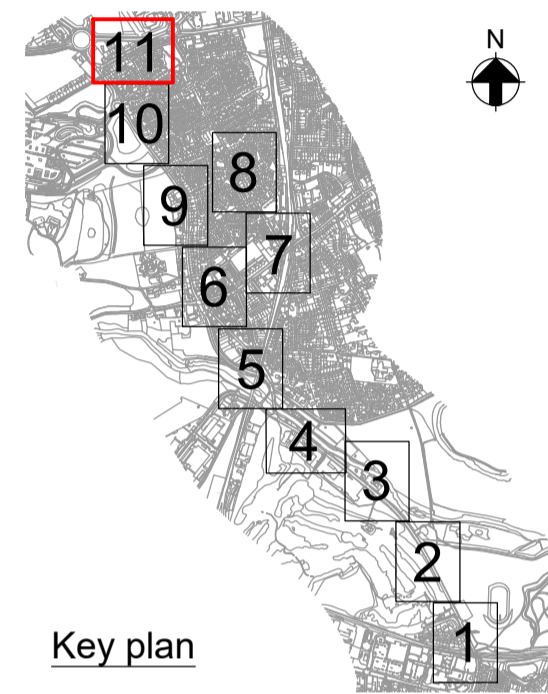

Key plan

Name

Drawing 11
Falkirk to Larbert
Concept Design

Scale at A1

1:500


P01	28/11/23	EAL	JA	MB
Uploaded to Virtual Engagement Room				
Rev	Date	By	Chkd	Appd

ARUP



Falkirk Council

GO
SEStran

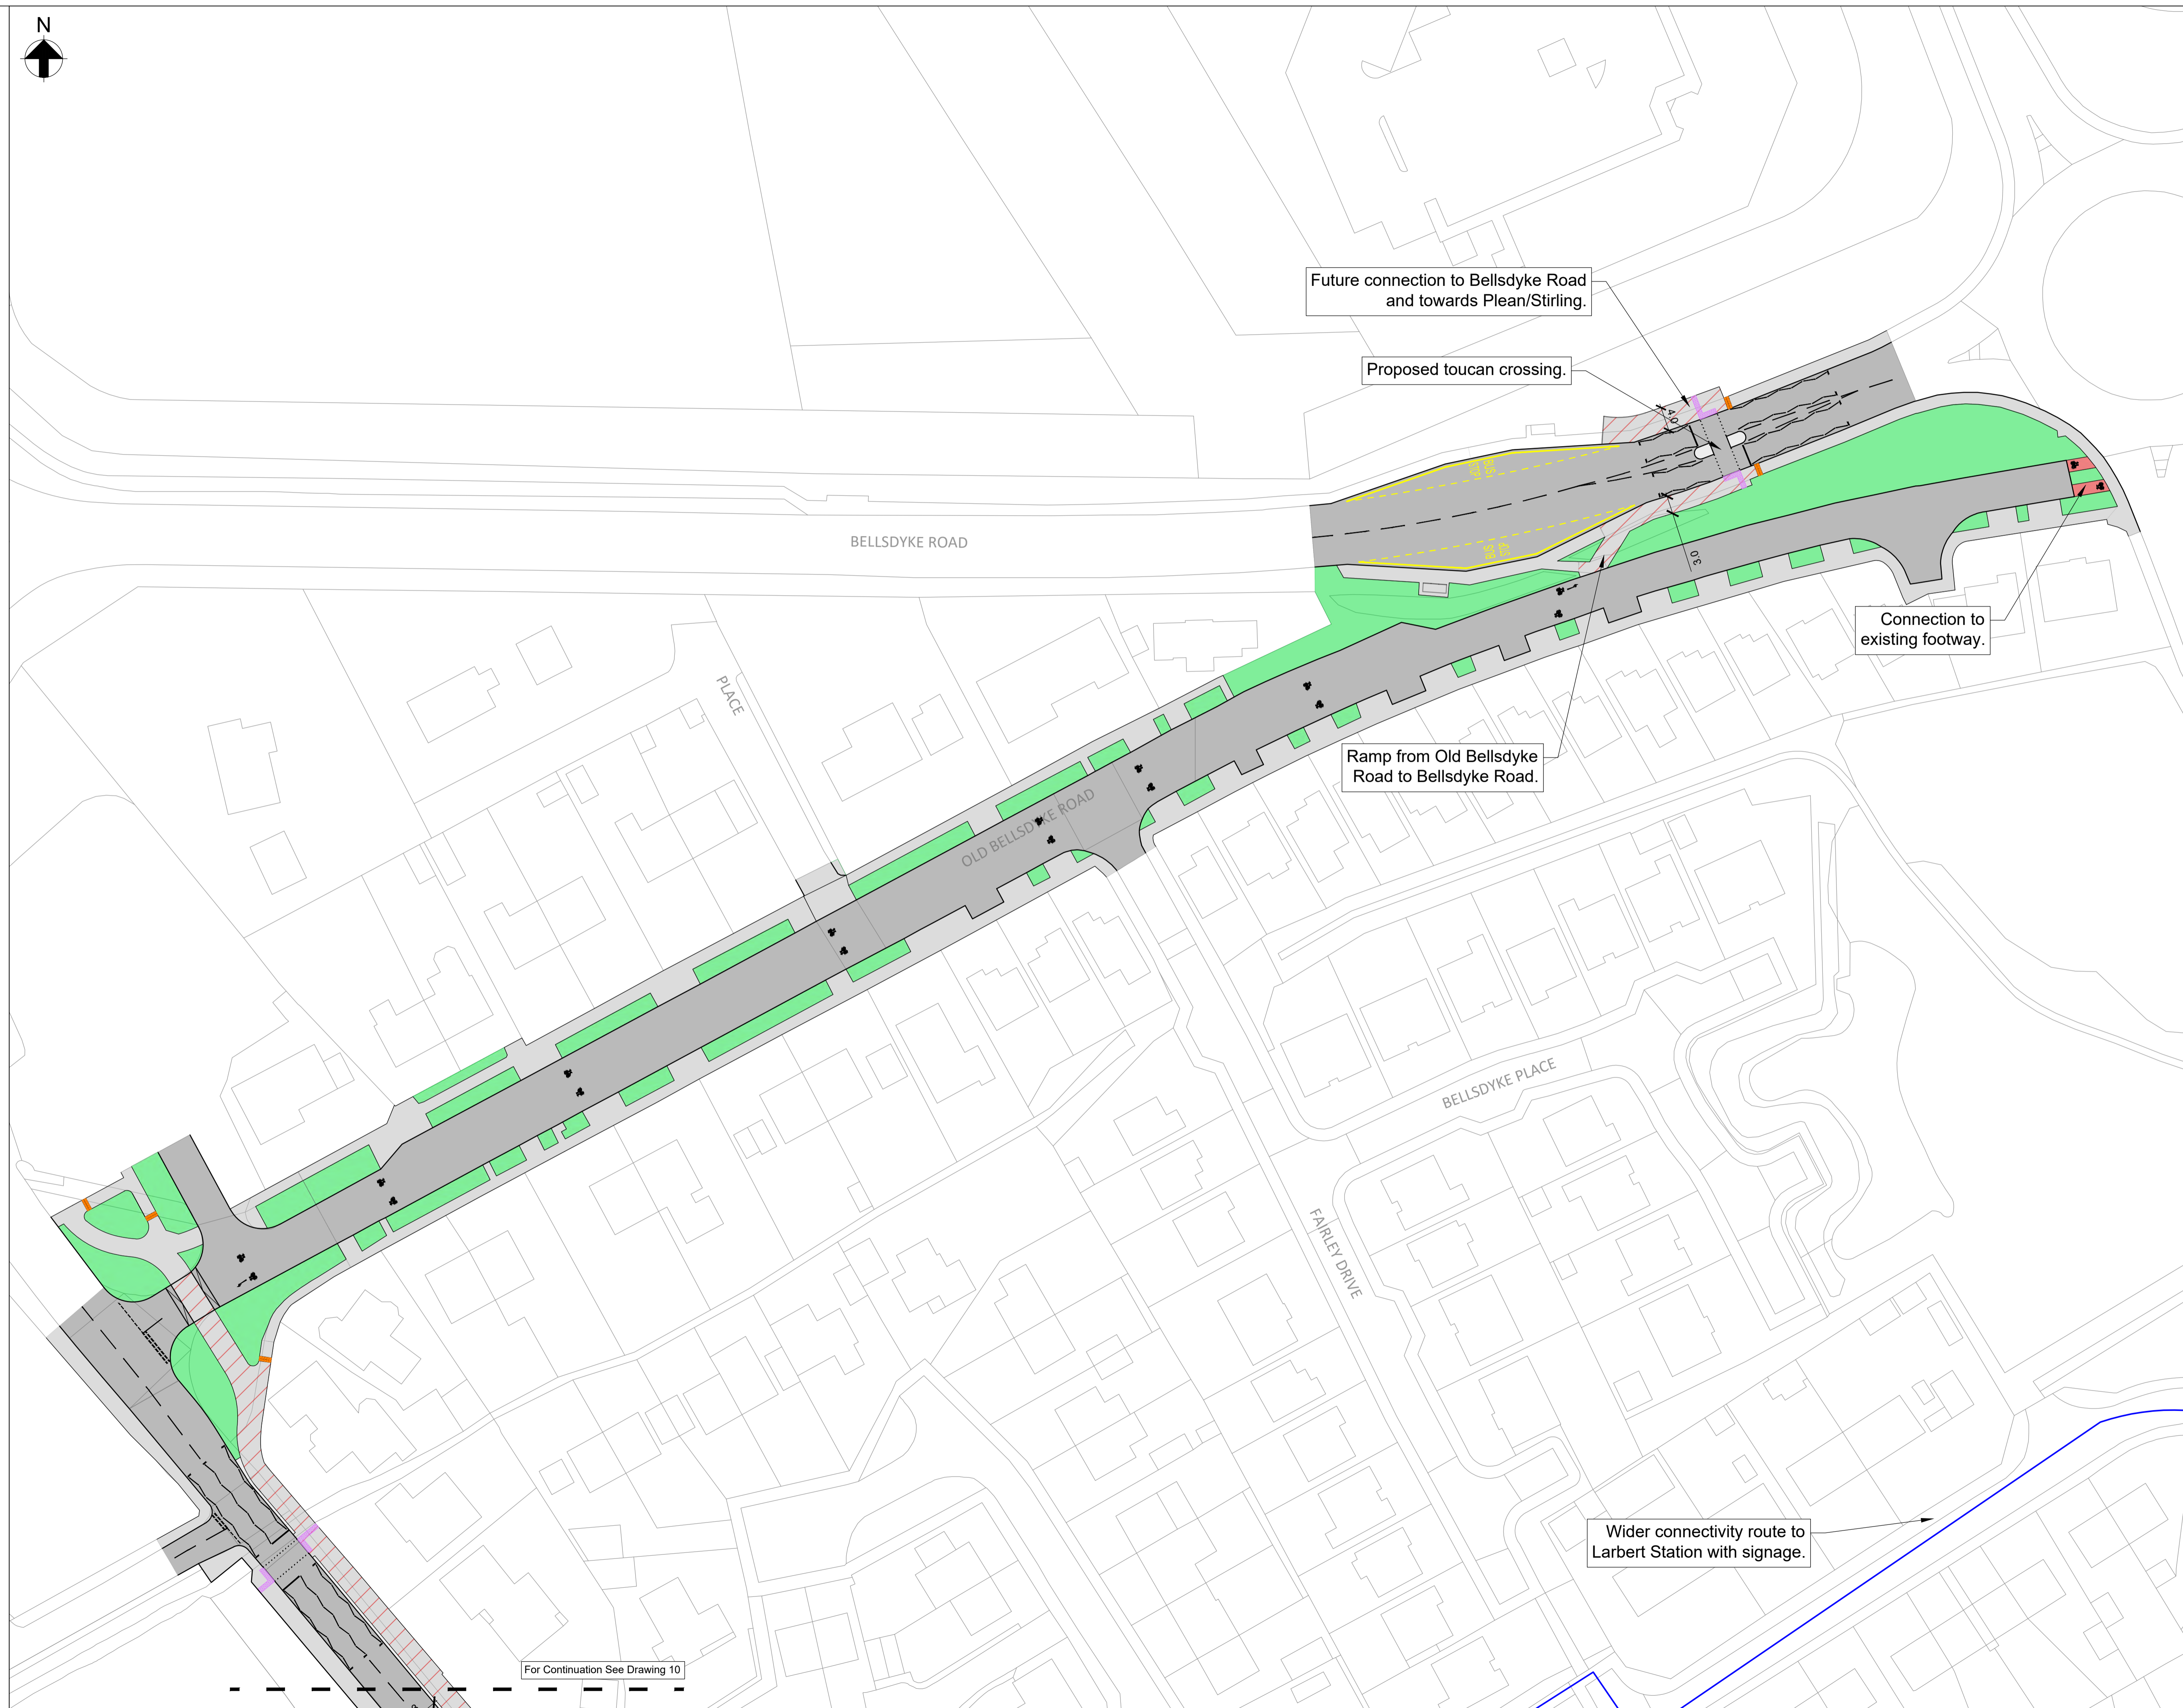

For Continuation See Drawing 10